


ERECTED 1905
 TYPE FRAME
 FOUNDATION PILE HEADS
 WALLS 2x6"
 ROOF { TYPE GABLE SHINGLES
 PITCH 3
 HEATING STOVES

FLOOR
 FINISH { INSIDE
 { OUTSIDE
 CEILING HEIGHT
 LIGHTING
 SANITARY FACILITIES

3"
 4x5 1/2" Y.P.
 2 3/4" x 3 1/4" BEEDED CEILING
 17'6" DROP SIDING
 WAIT. RM. = 11'6" - FREIGHT RM. = 13'4"
 OIL LAMPS
 OUTSIDE TOILETS

49

DIV. RIVER
 SUB. CHAFFEE
 STATION T 270

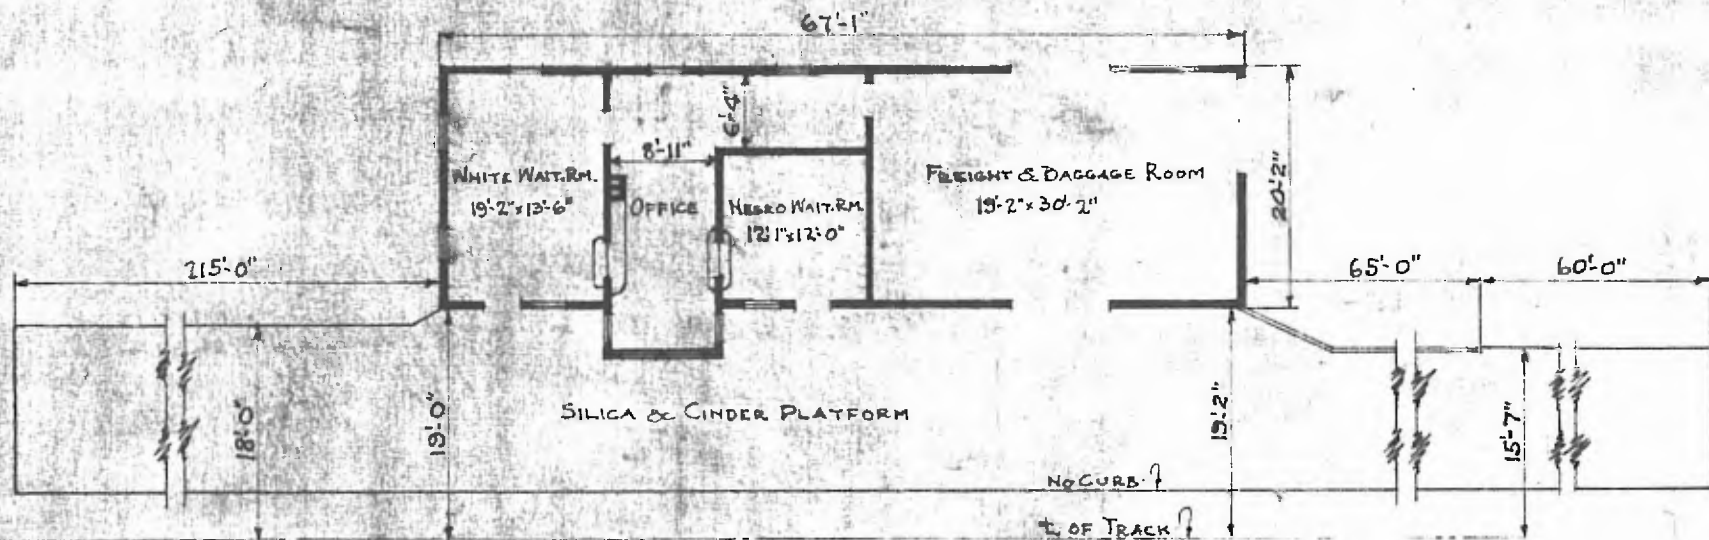

FLOOR PLAN
 SCALE: 1/16" = 1'-0"

COMBINATION STATION
 BASSETT, ARK.

Oct. 17, 1919