

26

ERECTED.

TYPE - FRAME.

FOUNDATION - PILE HEADS.


WALLS - 2" x 6" STUDS.

ROOF - { TYPE - 3 GABLES - SHINGLES.  
 PITCH - APPROX. 1/4 PITCH.


HEATING - STOVES.

FLOOR - 7/8" x 3/4" YELLOW PINE.

DIV. SOUTHERN  
 GUB. MEMPHIS  
 STR. No. C431

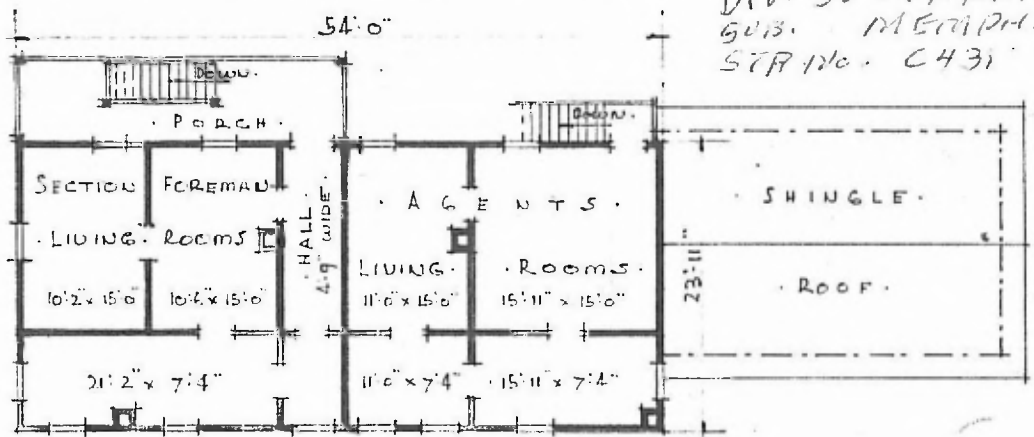

SECOND FLOOR

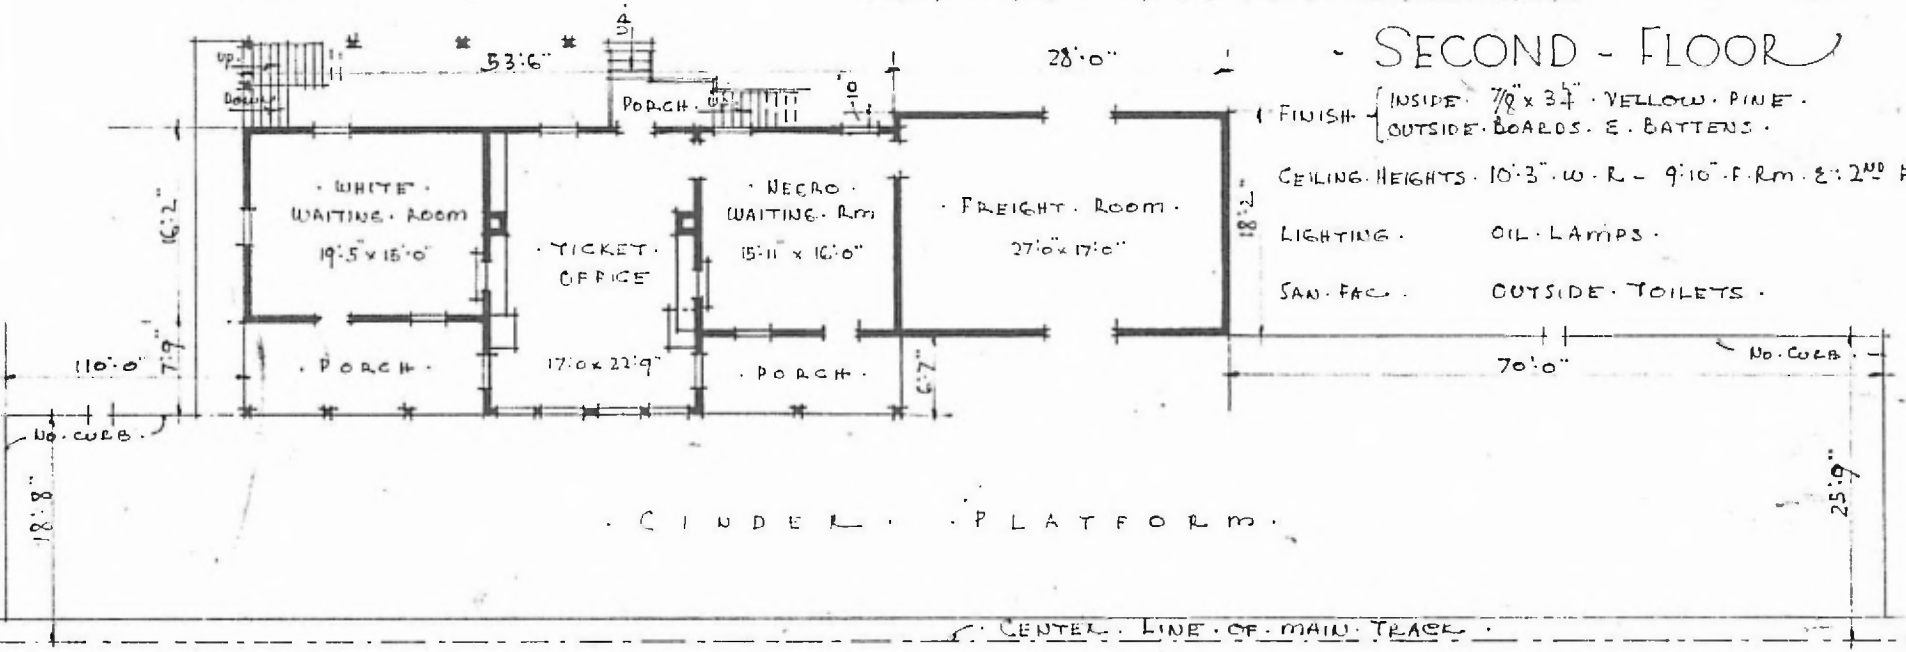

COMBINATION - STATION - AT  
 BAY - ARKANSAS

FLOOR PLAN  
 SCALE - 1/16" = 1'0"



AUGUST 31 1917