


ERECTED. 1903..  
 TYPE. FRAME.  
 FOUNDATION. PILE HEADS.  
 WALLS. 2"x6"  
 ROOF { TYPE. GABLE. SHINGLE.  
 PITCH 1/3  
 HEATING. STOVES.

FLOOR. 3/4" x 3 1/4" Y. PINE.  
 FINISH { INSIDE. 3/4" x 3 1/4" BO. CEILING  
 OUTSIDE BOARD & BATT.  
 CEILING HEIGHT. 11-1/2' FT. 12'-3"  
 LIGHTING. LAMPS.  
 SANITARY FACILITIES. OUTSIDE TOILET.

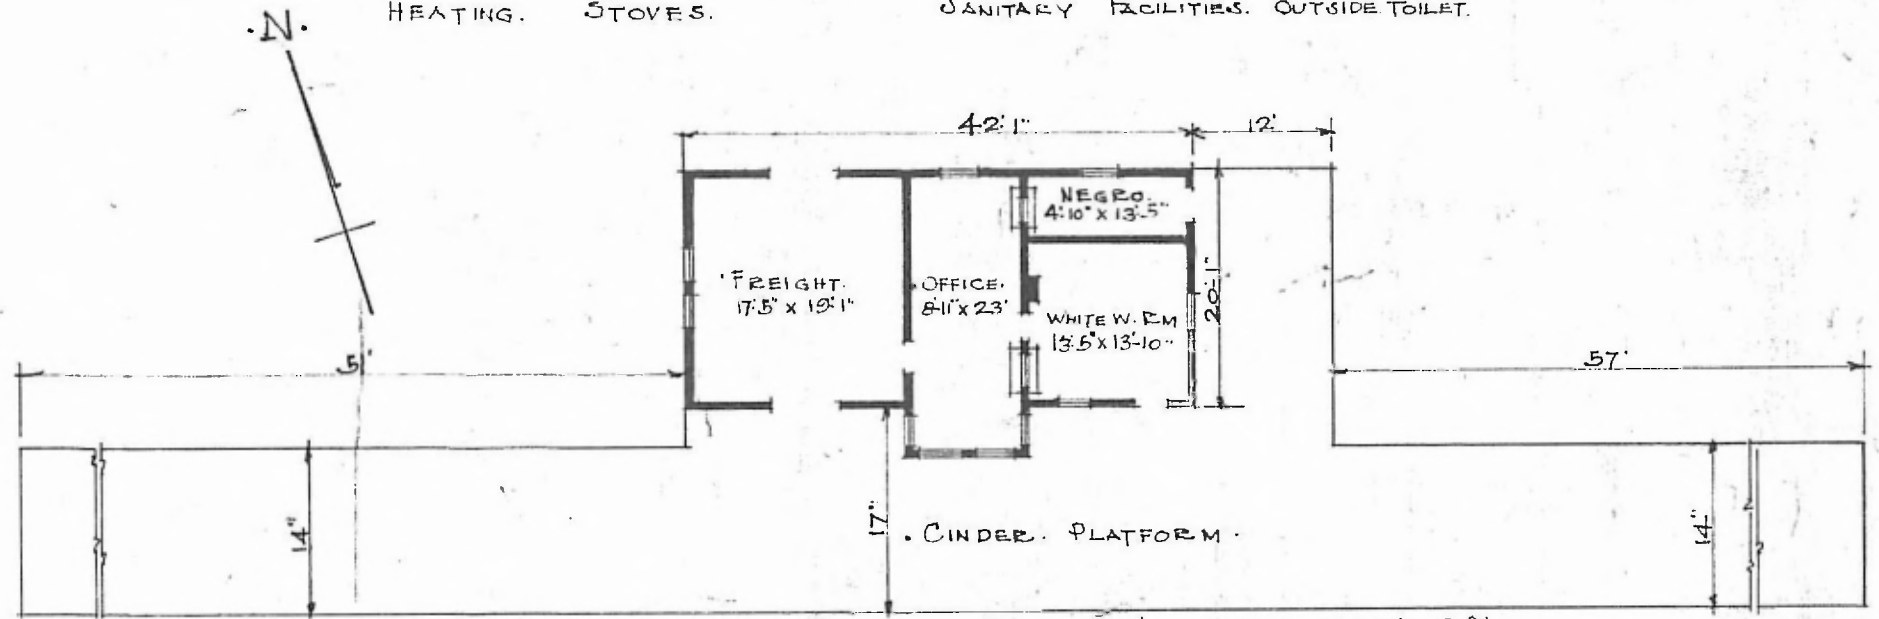

FLOOR PLAN.  
 SCALE 1/16" = 1'0"

DIV. CENTRAL  
 SUB. DIV. FT. SMITH  
 STA. NO. B 361

AUG. 2. 1915.

COMBINATION STATION AT  
 BEATY, ARK.