


ERECTED	1917.	FLOOR	CONCRETE
TYPE	BRICK.	FINISH	{ INSIDE - PLASTER OUTSIDE - STUCCO.
FOUNDATION	CONCRETE.	CEILING HEIGHTS	12' 9" WAITING ROOMS; T.O.; F.C.B. ROOMS.
WALLS	13" BRICK	LIGHTING	ELECTRIC LIGHT.
ROOF	{ TYPE - COMPOSITION PITCH - FLAT.	SANITARY FACILITIES	OUTSIDE TOILETS.
HEATING	STOVES.		

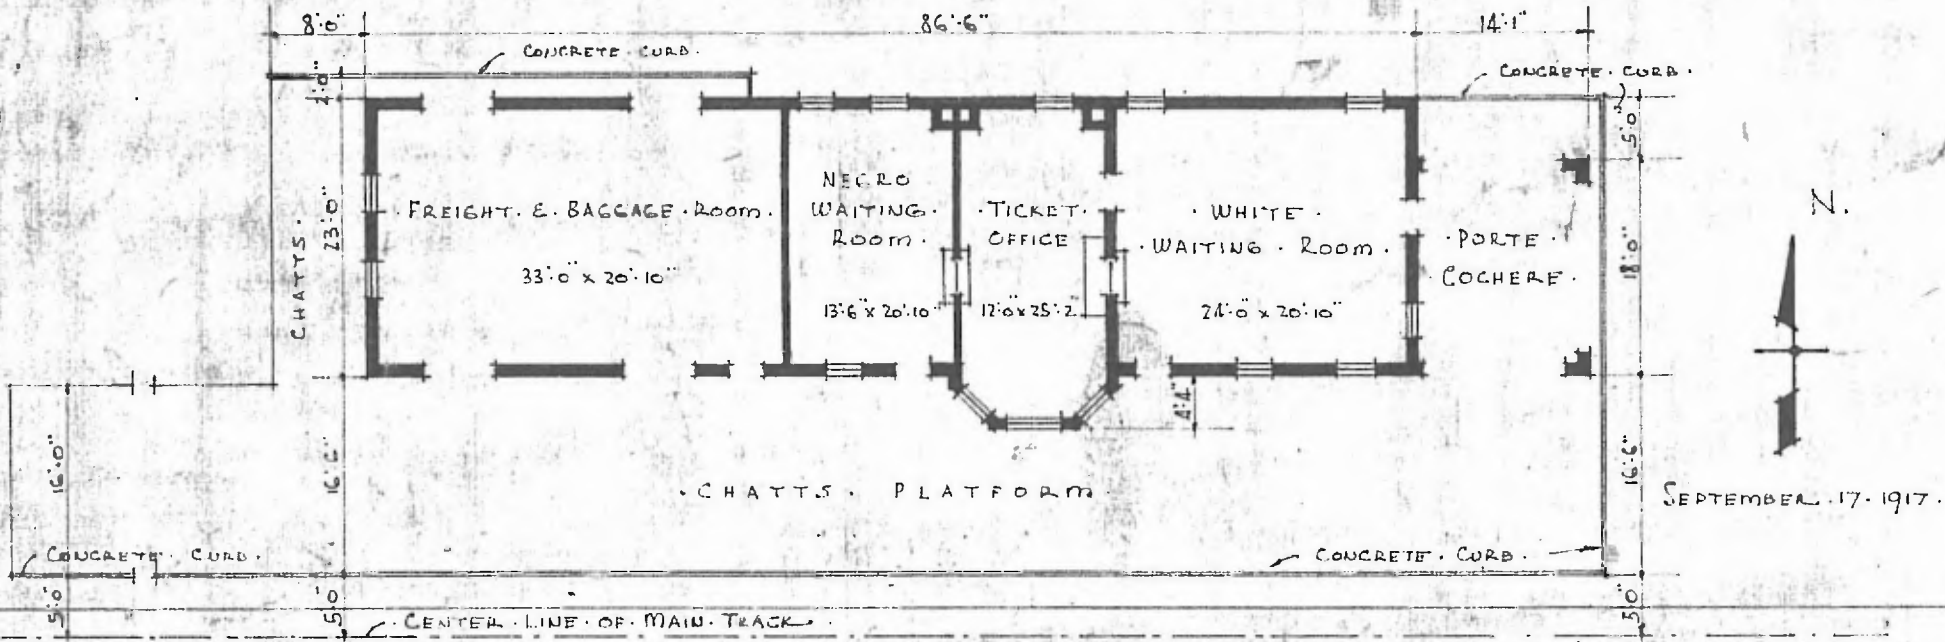

FLOOR PLAN  
SCALE 1/16" = 1'-0"

DIV. CENTRAL  
SUB. DIV. FT. SMITH  
STR. NO. B. 338

COMBINATION STATION AT  
BENTONVILLE - ARKANSAS