



ERECTED, 1900  
 TYPE, FRAME.  
 FOUNDATION PILE HEADS.  
 WALLS, 2"x6" 2"x4"  
 ROOF TYPE, GABLE, SHINGLES  
 PITCH 1/8.  
 HEATING, STOVES.

FLOOR 3/4"x3 1/4" 2nd 3/4"x5 1/4"  
 INSIDE, 3/4"x3 1/4" 5/4" Bd. CEILING.  
 FINISH }  
 OUTSIDE, BOARD & BATTIS.  
 CEILING HEIGHT, 9'10" 2nd 9'2" FR. 17'4"  
 LIGHTING, LAMPS.  
 SANITARY FACILITIES, OUTSIDE TOILET.

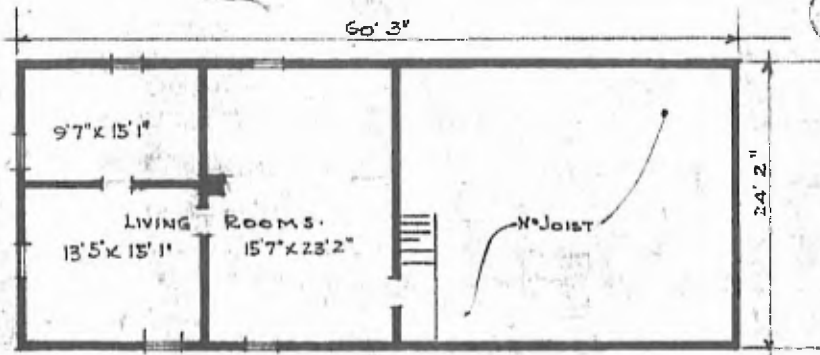

SECOND FLOOR

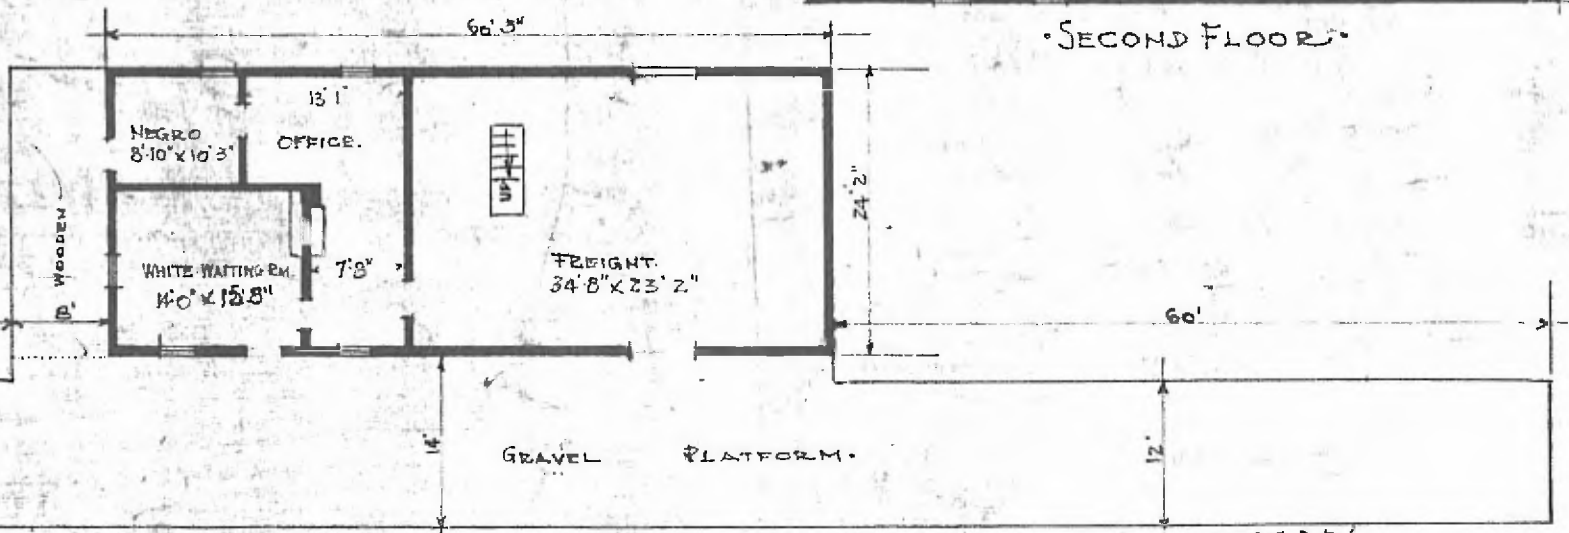

FLOOR PLAN SCALE 1/16" = 1'0"

DIV. CENTRAL  
 SUB. DIV. FT. SMITH  
 STD. No. 370



COMBINATION STATION AT  
 BRENTWOOD, ARK.