

ERECTED.

TYPE.

FOUNDATION.

WALLS.

ROOF.

HEATING.

FRAME.

PILE HEADS.

2" x 6" STUOS.

GABLE SHINGLES.  
APPROX. 1/4 PITCH  
STOVES.

FLOOR.

FINISH { INSIDE.

OUTSIDE.

CEILING HEIGHTS.

LIGHTING.

SANITARY FACILITIES.

7/8 x 3/4 YELLOW PINE.

7/8 x 3/4 MATCHED & BEADED.

BOARDS & BATTIS - DROP SIDING.

13/4" WAITING RMS. T.O. - 11/2" FREIGHT Rm.


OIL LAMPS.

OUTSIDE TOILETS.

37

DIV. SOUTHERN  
SUB. MEMPHIS  
57A-16. C467

CENTER LINE OF HOUSE TRACK

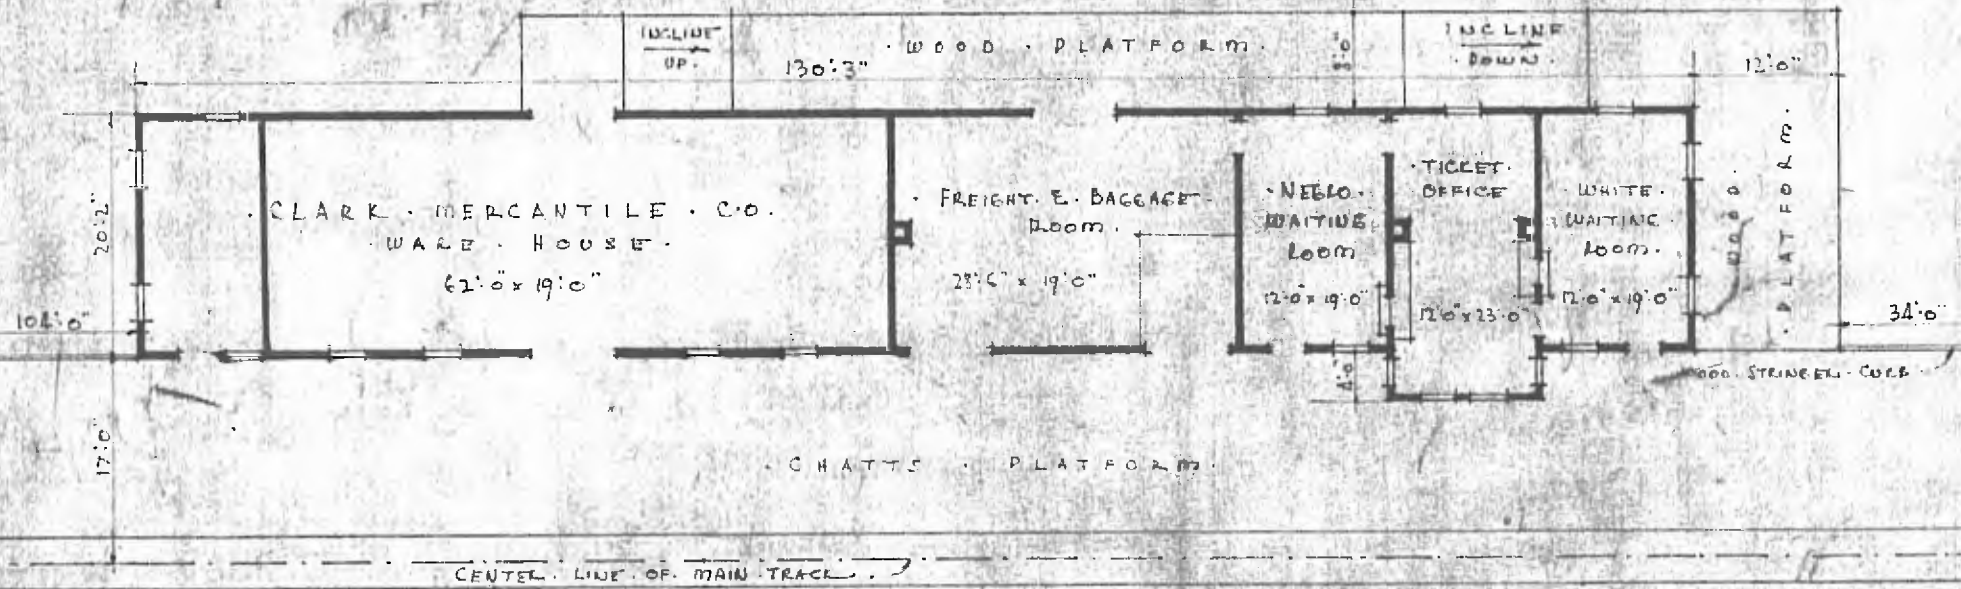

FLOOR PLAN  
SCALE 1/16" = 1'-0"



August 31 1917

COMBINATION STATION AT  
CLARKDALE - ARK