


34.

ERECTED. 1892.
 TYPE. FRAME.
 FOUNDATION. BLOCKS.
 WALLS. 2x6" STUDS.
 ROOF. { TYPE. GABLE - SHINGLES.
 PITCH. APPROX. 1/4 PITCH.
 HEATING. STOVES.

503 MEMPHIS
 STR. No. C-456
 FLOOR. 7/8" x 5 1/2" YELLOW PINE.
 FINISH { INSIDE. 7/8" x 5 1/2" CEILING.
 OUTSIDE. BOARDS. E. BATTS.
 CEILING HEIGHTS. 10' 11" W.R.-T.C.; 11' 0" - F.R. (OPEN)
 LIGHTING. OIL LAMPS.
 SANITARY FACILITIES. OUTSIDE TOILETS.
 HOUSE TRACK.

EVADALE BRANCH

CHATS PLATFORM

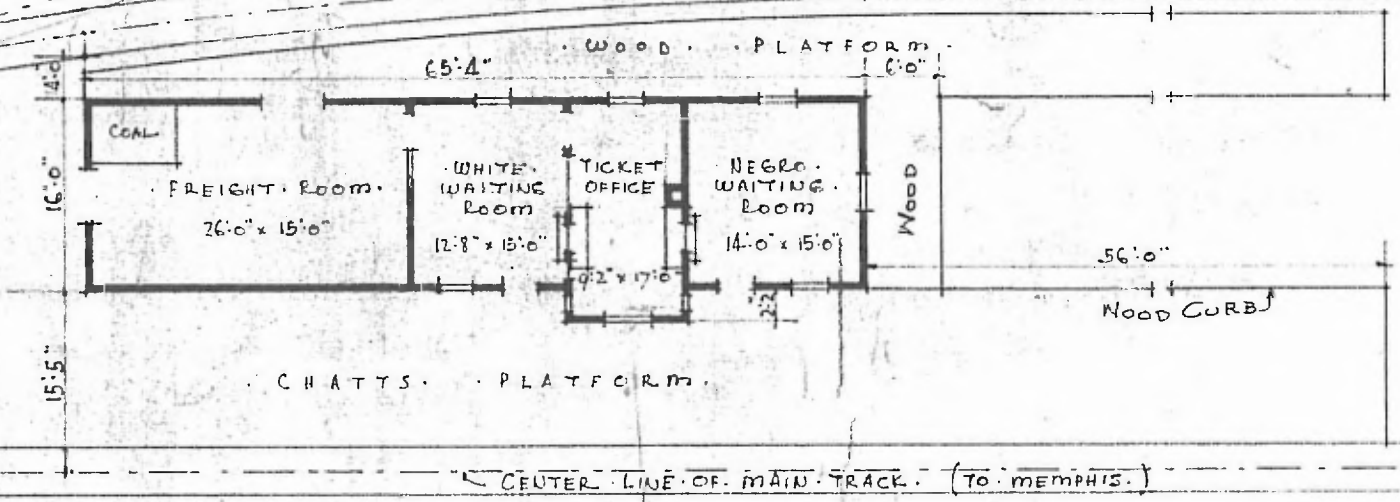

FLOOR PLAN
 SCALE 1/16" = 1'0"



COMBINATION STATION AT
 DECKERVILLE - ARKANSAS

AUGUST
 3 - 1917