

ERECTED
 TYPE FRAME
 FOUNDATION TIMBER
 WALLS 2x6"
 ROOF { TYPE GABLE SHINGLES
 PITCH 1/2
 HEATING STOVES


FLOOR
 FINISH { INSIDE
 OUTSIDE
 CEILING HEIGHT
 LIGHTING
 SANITARY FACILITIES

2 1/4 x 3/4 Y.P.
 SUB. CHAFFER
 STA. No. T 261

(47)

BOARDS & BATTENS

OIL LAMPS.

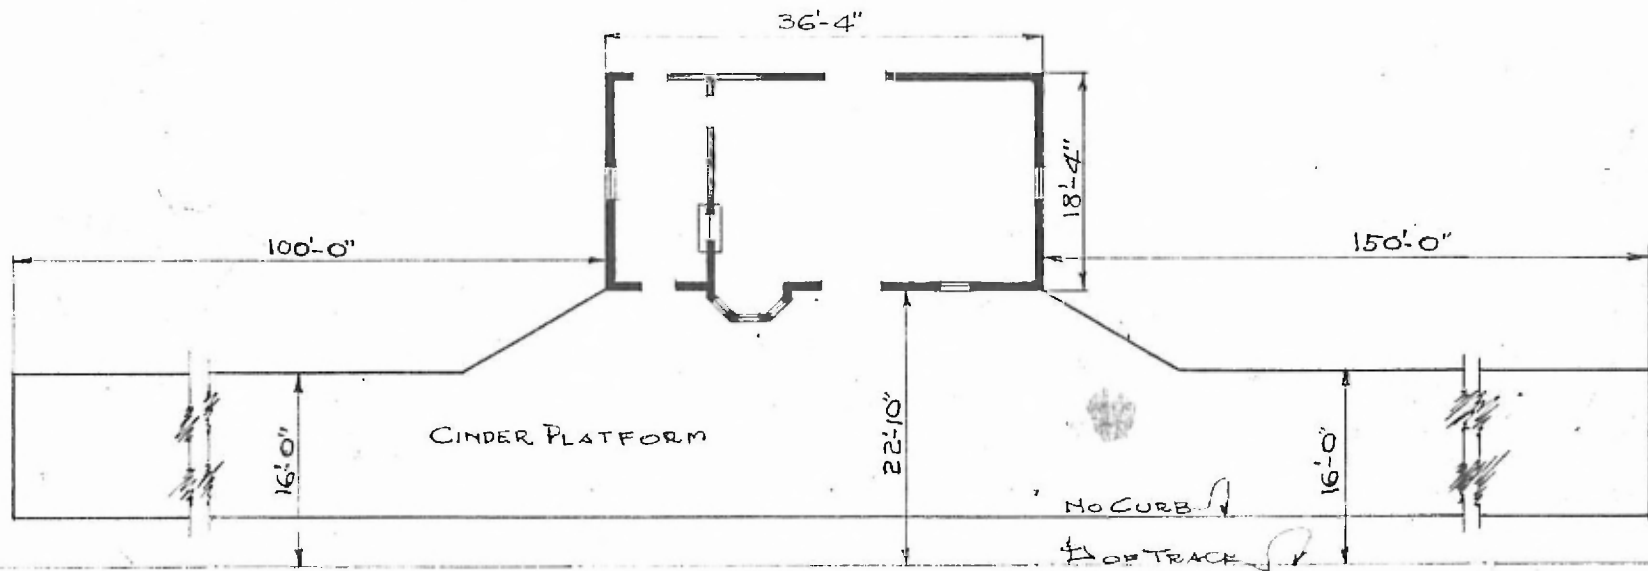

FLOOR PLAN
 SCALE: 1/16" = 1'-0"

Note:-
 Station closed, Doors and
 Windows covered with boards.

COMBINATION STATION
 DRIVER, ARK.

OCT. 18, 1919