


126

ERECTED
 TYPE FRAME
 FOUNDATION
 WALLS 2x6 STUDS
 ROOF { TYPE
 PITCH 1/4-SHINGLES
 HEATING

FLOOR
 FINISH { INSIDE
 OUTSIDE
 CEILING HEIGHT
 LIGHTING
 SANITARY FACILITIES

4 1/2"
 BOX. & BATTENS
 1x12
 12'-0"
 DIV. SOUTHERN
 SUB. D.V. MEMPHIS
 STA. NO. C 350

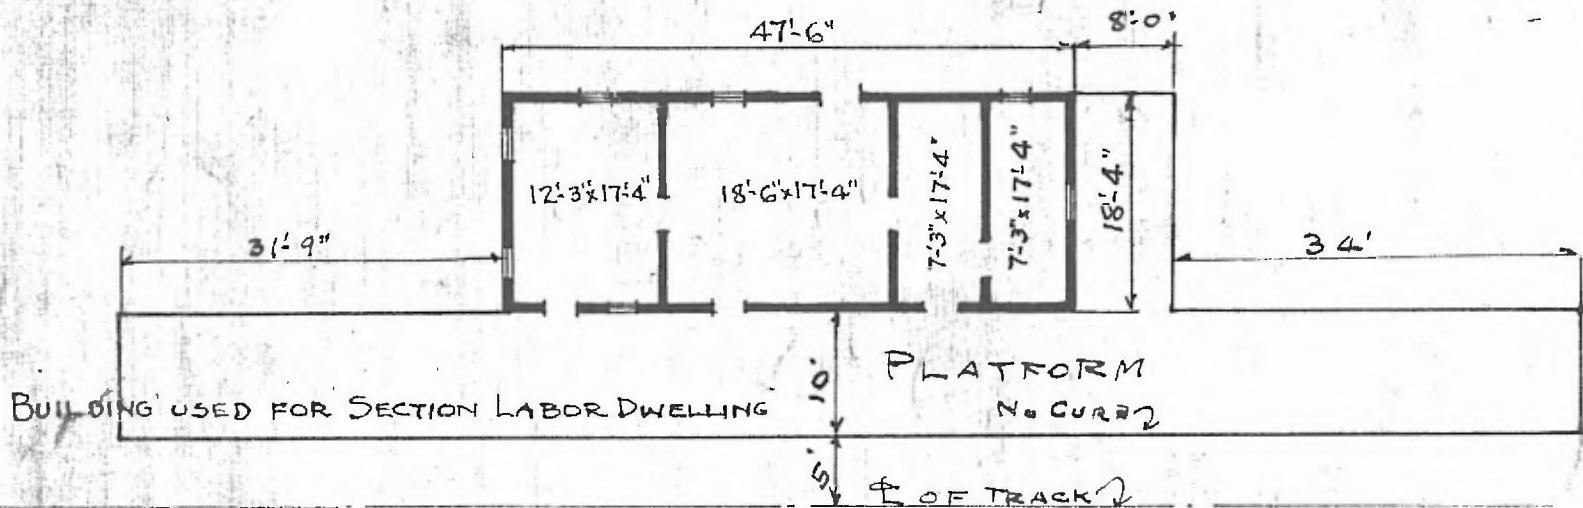

FLOOR PLAN
 SCALE: 1/16" = 1'-0"

COMBINATION STATION
 FICKINGER, ARK.

FEB. 2, 1920