



ERECTED. 1899.  
 TYPE. FRAME.  
 FOUNDATION. PILE HEADS.  
 WALLS. 2"x6"  
 ROOF. { TYPE. GABLE. SHINGLE  
 PITCH. 1/2  
 HEATING. STOVES

FLOOR. 3/4" x 3/4" Y. PINE.  
 FINISH { INSIDE 3/4" x 5 1/4" BD. CEILING  
 OUTSIDE 1"x6" DROP SIDING.  
 CEILING HEIGHT. 9'-10". 2ND 6'-9"  
 LIGHTING. LAMPS.  
 SANITARY FACILITIES. OUTSIDE TOILETS.

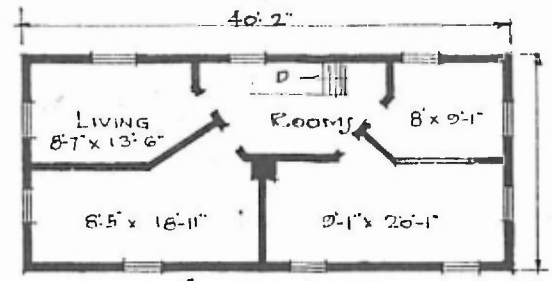

SECOND FLOOR.

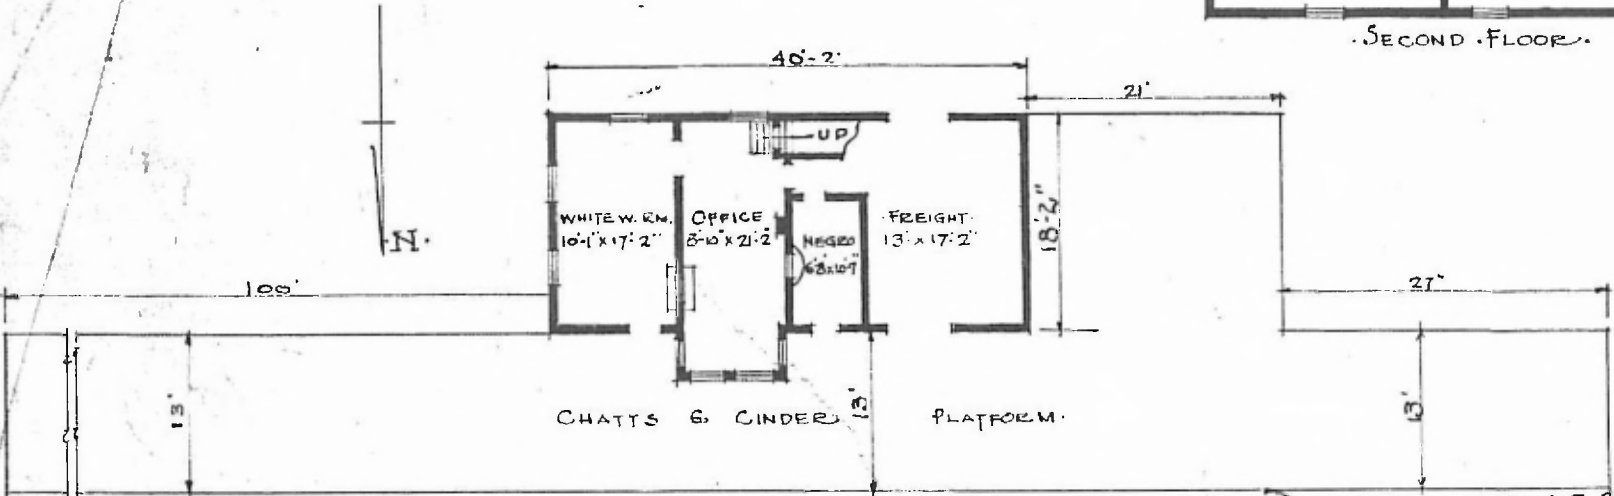

FLOOR PLAN. SCALE 1/16" = 1'-0"

DIV. CENTRAL  
 SUB. DIV. FT. SMITH  
 STA. NO. B-356

COMBINATION STATION AT  
 GRAVETTE ARK.