


46

ERECTED 1903  
 TYPE FRAME  
 FOUNDATION TIMBERS  
 WALLS 2x6  
 ROOF { TYPE GABLE-SHINGLES  
 PITCH 1/3  
 HEATING STOVES

FLOOR 3" 4x34" Y.P.  
 FINISH { INSIDE 3/4" 4x34" BEEDED CEILING  
 OUTSIDE  
 CEILING HEIGHT 10' 4"  
 LIGHTING NONE  
 SANITARY FACILITIES OUTSIDE TOILETS

DIV. RIVER  
 SUB. CHAFFEE  
 STA. No. T-258

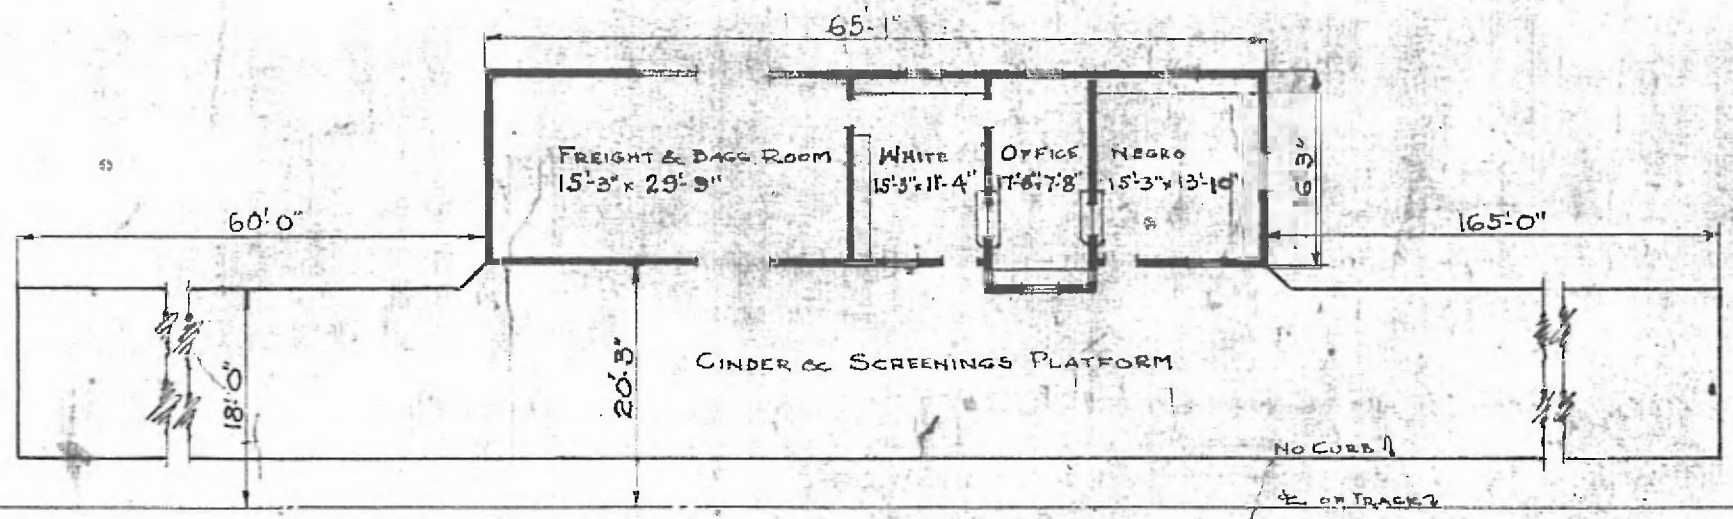

FLOOR PLAN  
 SCALE: 1/8" = 1'-0"

COMBINATION STATION  
 GRIDER, ARK.

Oct. 11, 1915