

82


ERECTED TYPE FOUNDATION WALLS ROOF { TYPE PITCH HEATING

1910 FRAME 9'x9" BRICK PIERS 2'x6" HIP SHINGLES 1/2 STOVES

FLOOR FINISH { INSIDE OUTSIDE CEILING HEIGHT LIGHTING SANITARY FACILITIES

DIV. SOUTHERN SUB. MEMPHIS ST. NO. 5436

7'x3 1/2" 7'x3 1/2" Y.P. MATCHED V-JOINT DROP SIDING 11'-4" OIL OUTSIDE TOILETS

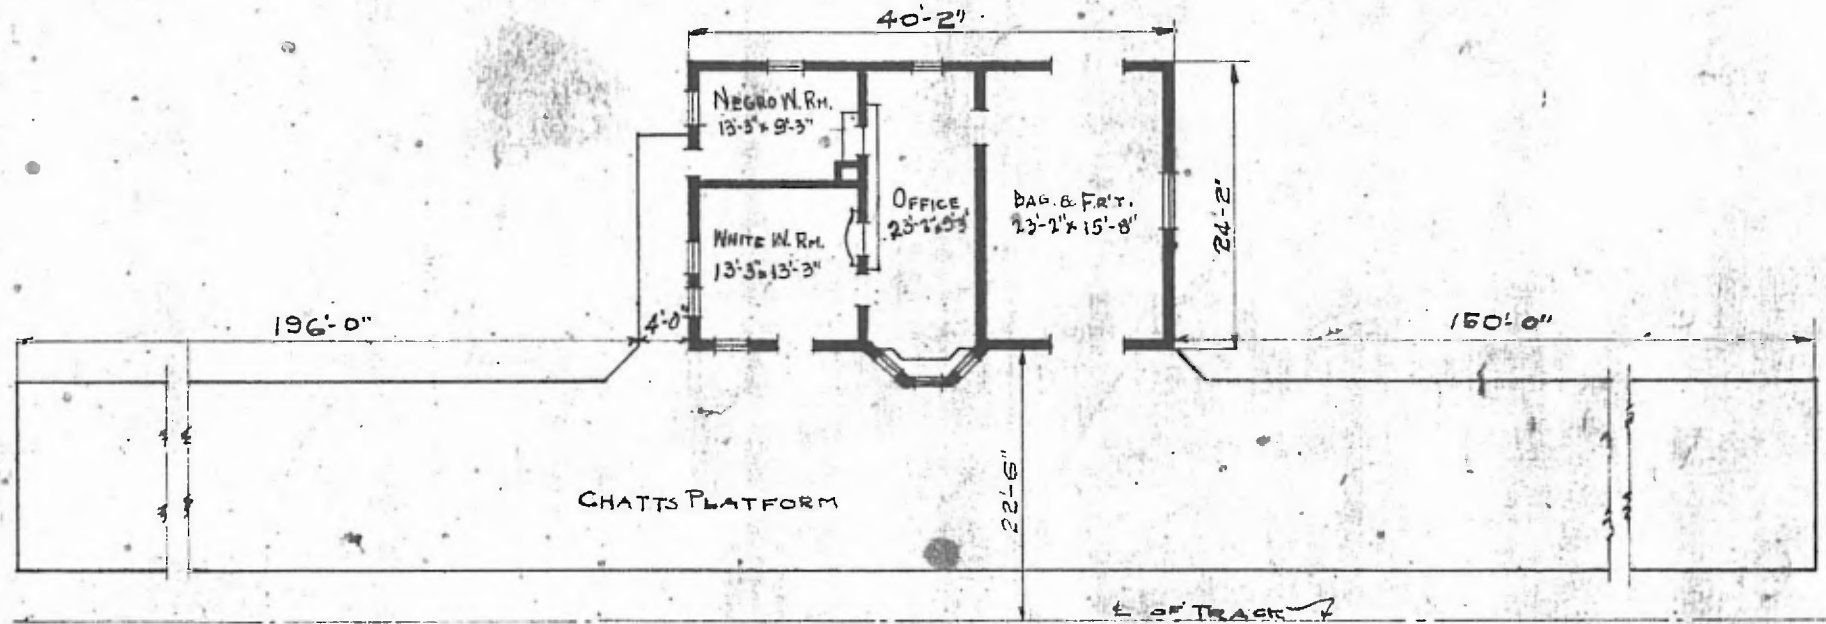

FLOOR PLAN
SCALE: 1/16" = 1'-0"

COMBINATION STATION AT
GRUBBS, ARK.



Aug. 7, 1919