


ERECTED. 1910
 TYPE. FRAME.
 FOUNDATION. CONCRETE.
 WALLS. 2x6"
 ROOF { TYPE. HIP SHINGLES
 PITCH. 1/3
 HEATING. STOVES

FLOOR. 2 1/4" MAPLE
 FINISH { INSIDE 3/4 x 3 1/4" V. JOINT.
 OUTSIDE 1x4" DROP SIDING
 CEILING HEIGHT. 11'-4"
 LIGHTING LAMPS.
 SANITARY FACILITIES. OUTSIDE TOILET.

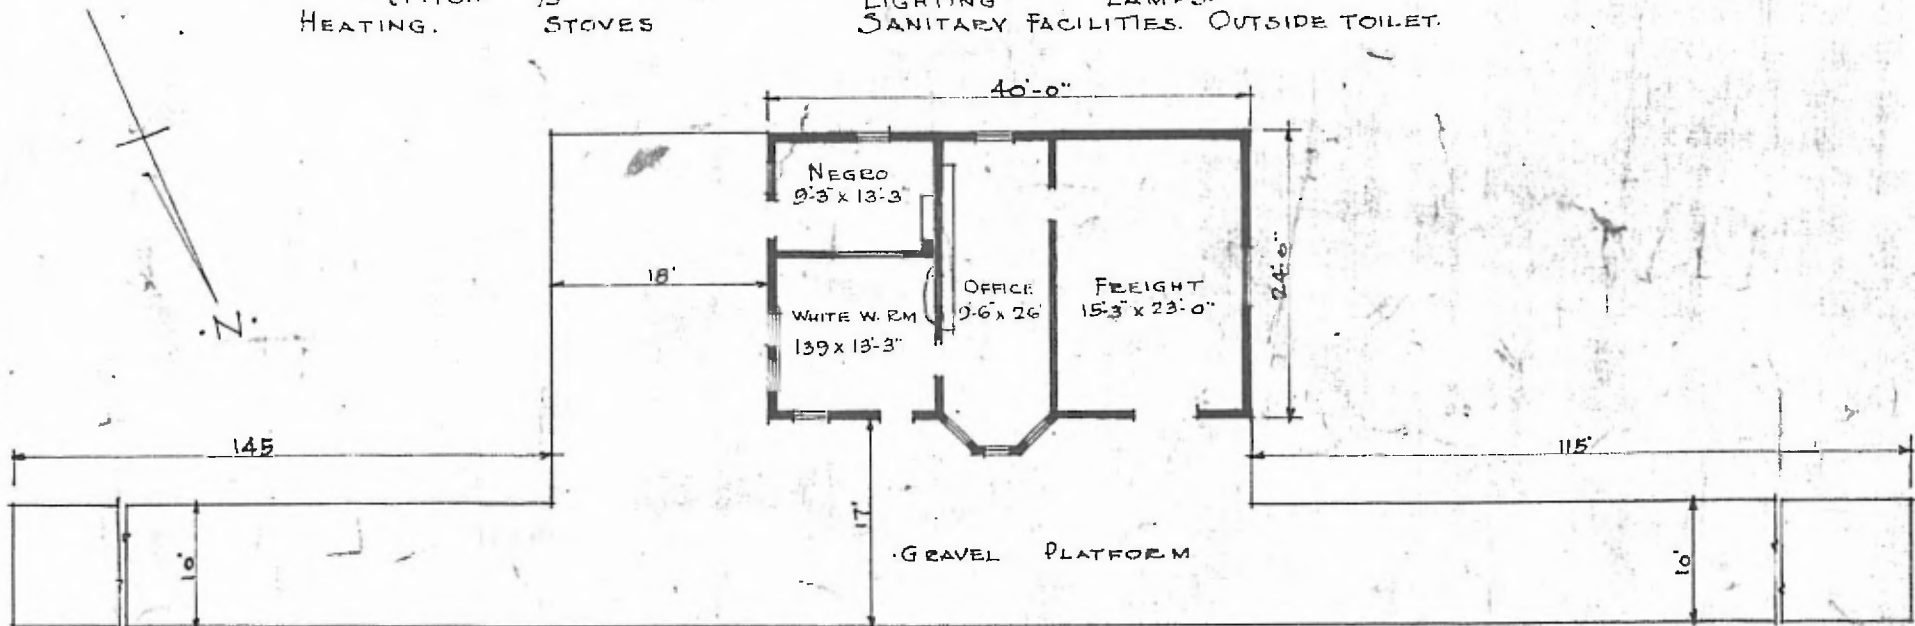

FLOOR PLAN.
 SCALE 1/8" = 1'-0"

DIV. CENTRAL
 SUB. DIV. ARTHUR
 STA. NO. B 431

COMBINATION STATION AT
 HACKETT ARK.