

44

DIV. SOUTHERN  
SUA. MEMPHIS  
STATION C-433

ERECTED.

TYPE. FRAME.

FOUNDATION. PILES.

WALLS. 2"x4" STUDS.

ROOF. TYPE. 2-GABLE - SHINGLES.  
PITCH. APPROX. 4/12 PITCH.

HEATING. STOVES.

FLOOR. 7/8" x 3/4" YELLOW PINE


FINISH { INSIDE. 7/8" x 3/4" CEILING.  
OUTSIDE. BOARDS & BATTENS.

CEILING HEIGHTS. 10'5" W. RM. T.O; F. RM. (OPEN)

LIGHTING. OIL LAMPS.

SAN. FAC. OUTSIDE TOILETS.

CENTER LINE OF HOUSE TRACK

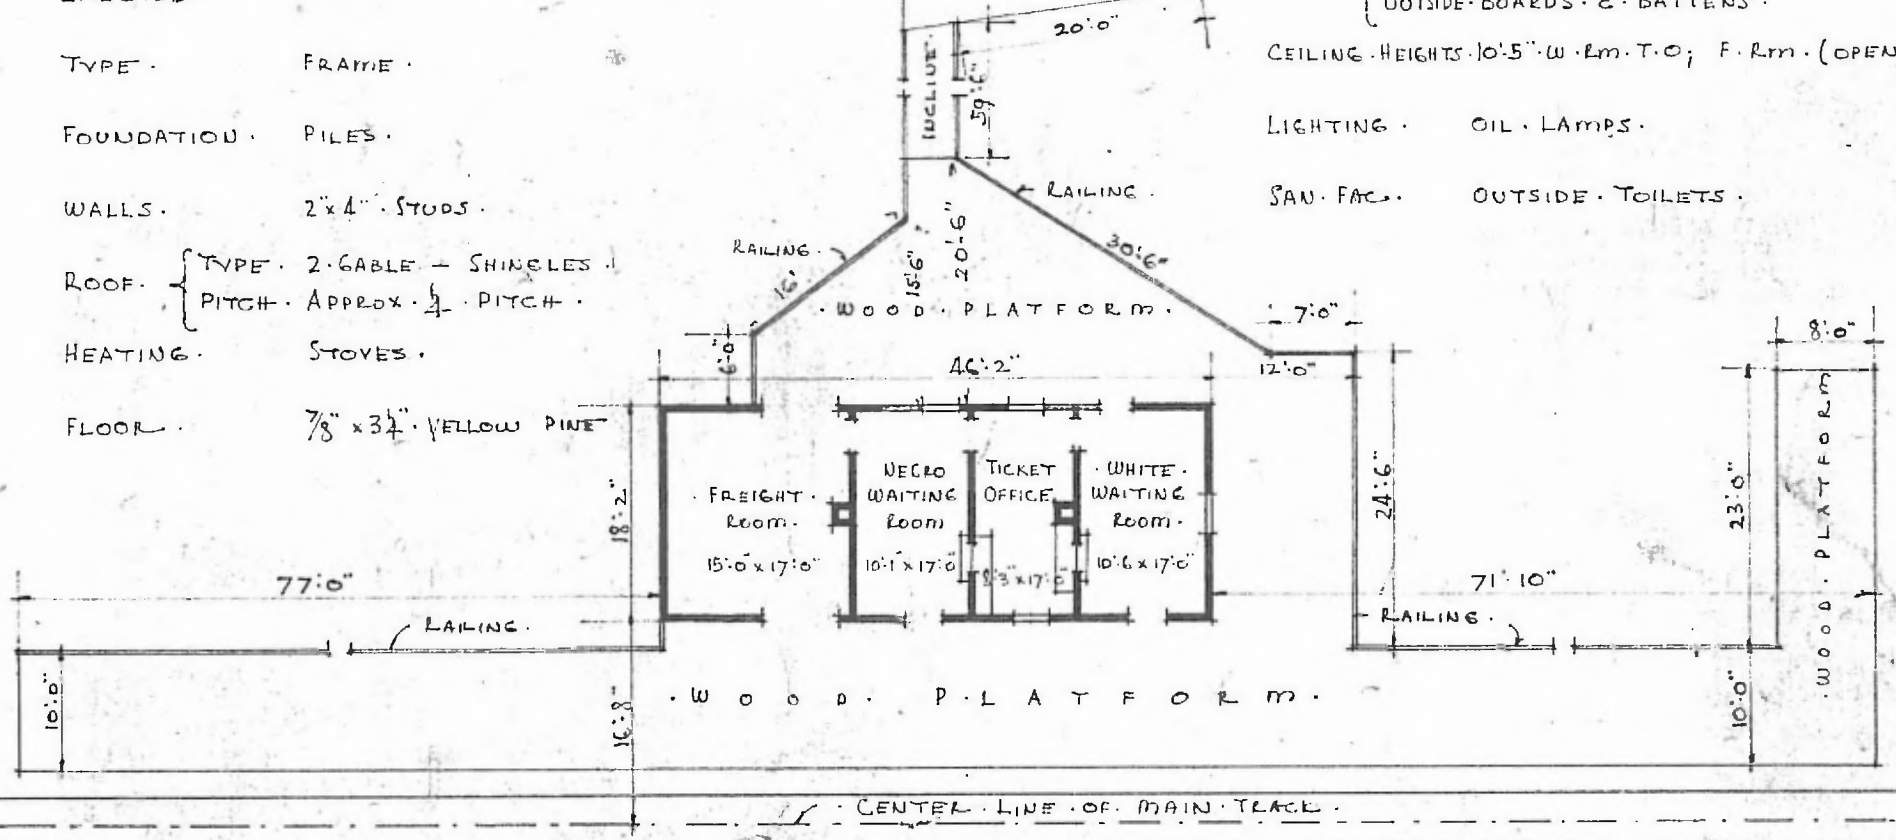

FLOOR PLAN -  
SCALE 1/16" = 1'0"

COMBINATION STATION AT  
HERMAN - ARKANSAS

N.   
AUGUST 7 - 1917