



ERECTED. 1899.  
 TYPE. FRAME.  
 FOUNDATION. WOOD BLOCKS.  
 WALLS. 2x6'  
 ROOF { TYPE. GABLE. SHINGLE.  
 PITCH 1/2  
 HEATING. STOVES.

FLOOR 3/4 x 5/4 Y. PINE.  
 FINISH { INSIDE. 3/4 x 5/4 BU. CEILING.  
 OUTSIDE. 1x6" O.G. DROP SIDING  
 CEILING HEIGHT. 10'0" 2ND 7'6"  
 LIGHTING. LAMPS.  
 SANITARY FACILITIES. OUTSIDE TOILETS.

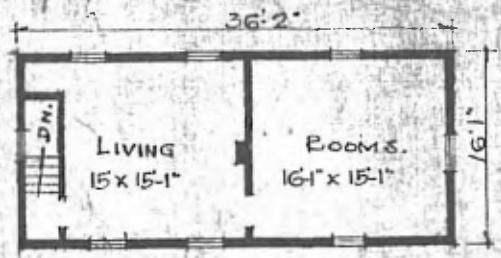

• SECOND FLOOR.

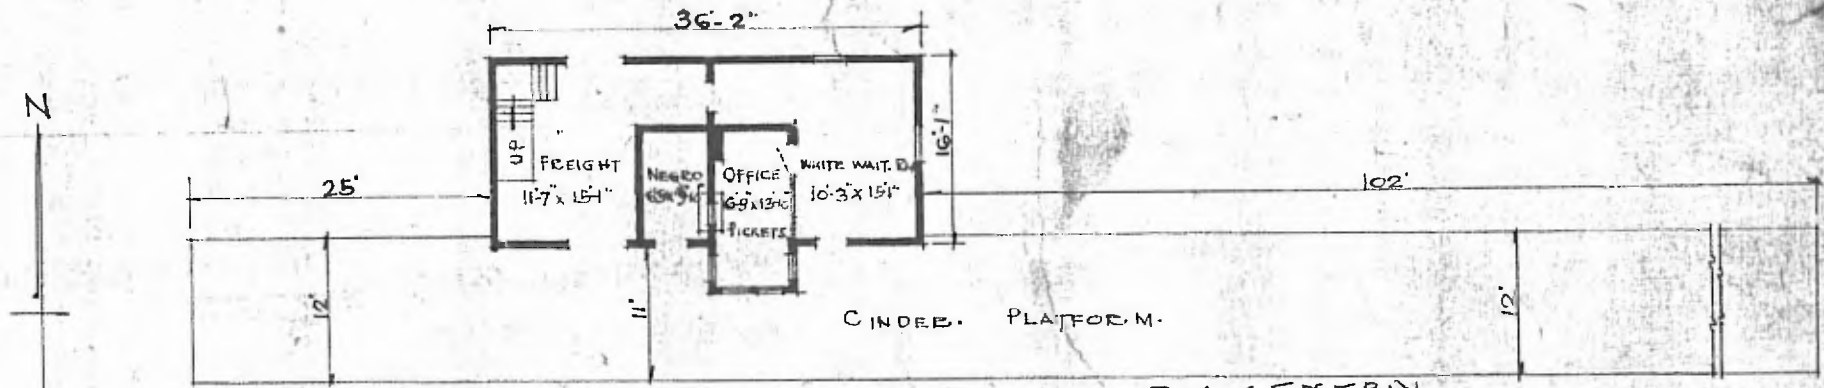

• FIRST FLOOR PLAN.  
SCALE 1/16" = 1'-0"

DIV. CENTRAL  
 SUB DIV. FT. SMITH  
 STA. No. B 349

• COMBINATION STATION AT  
 • HIWASSEE ARK.