


ERECTED. 1887 - EXTD - 1909.
 TYPE. FRAME.
 FOUNDATION. PILE HEADS
 WALLS 2" x 6"
 ROOF { TYPE. GABLE. SHINGLE.
 PITCH. 1/3
 HEATING. STOVES

FLOOR 3/4 x 4' - 3/4 x 6" Y. PINE
 FINISH { INSIDE 3/4 x 3/4" V. JOINT
 OUTSIDE. 1" x 6" DROP SIDING
 CEILING HEIGHT. 11'-2"
 LIGHTING ELECTRIC. 2 WIRE, 110 A.C.
 SANITARY FACILITIES. OUTSIDE TOILETS

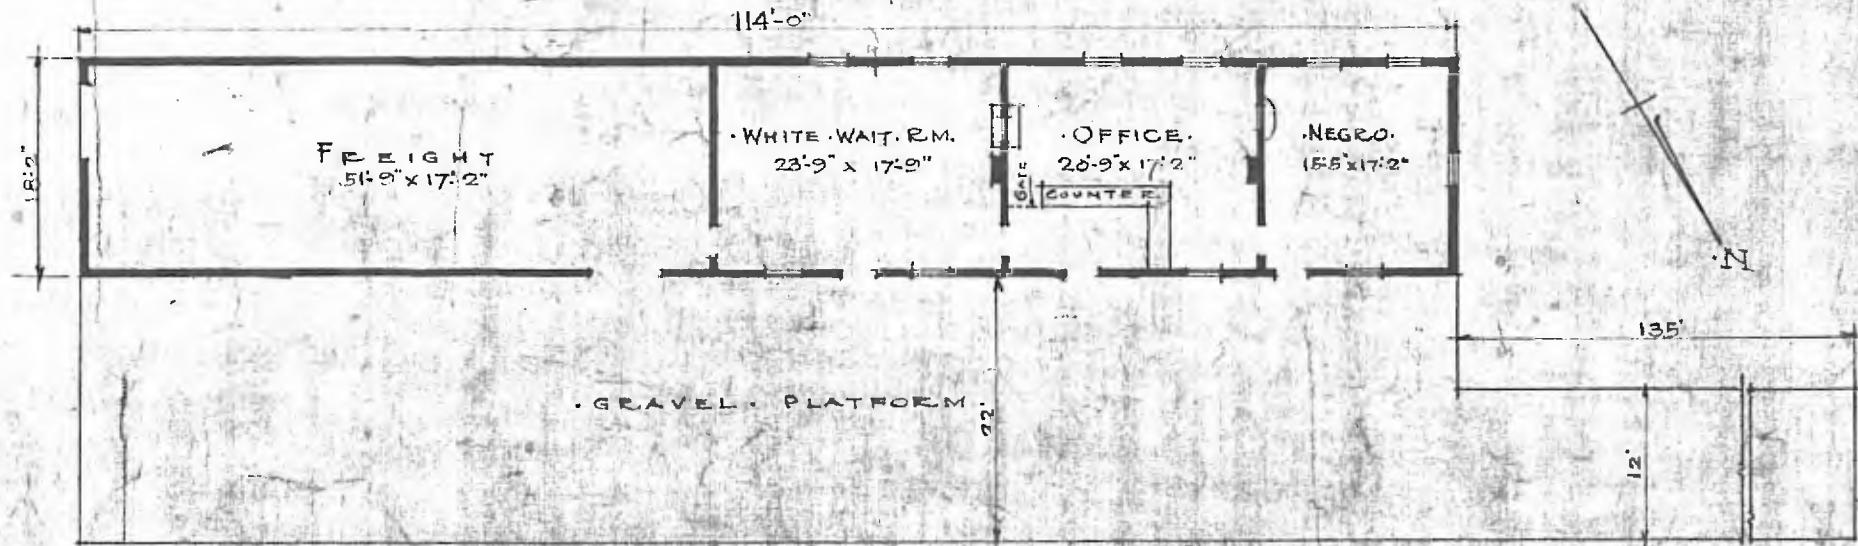

FLOOR PLAN.
 SCALE 1/8" = 1'-0"

DIV. CENTRAL
 SUB. DIV. ARTHUR
 STA. No. B 445

COMBINATION STATION AT
 HUNTINGTON, ARK.