


ERECTED  
 TYPE  
 FOUNDATION  
 WALLS  
 ROOF { TYPE  
 PITCH  
 HEATING

FRAME  
 PILE HEADS  
 2" x 6"  
 GABLE - SLATE  
 1/3  
 STOVES

FLOOR  
 FINISH { OUTSIDE  
 INSIDE  
 CEILING  
 LIGHTING  
 SANITARY FACILITIES

7" x 3 1/4"  
 DIV. SOUTHERN  
 SUB DIV. MEMPHIS  
 STA. No. C381  
 BOARDS & BATTENS  
 1" x 3 1/4" MATCH & BEAD  
 7" x 3 1/4" - 11'-8" HEIGHT W. ROOM - 13'-0" HEIGHT FRT. ROOM.  
 ELECTRIC  
 OUTSIDE TOILETS

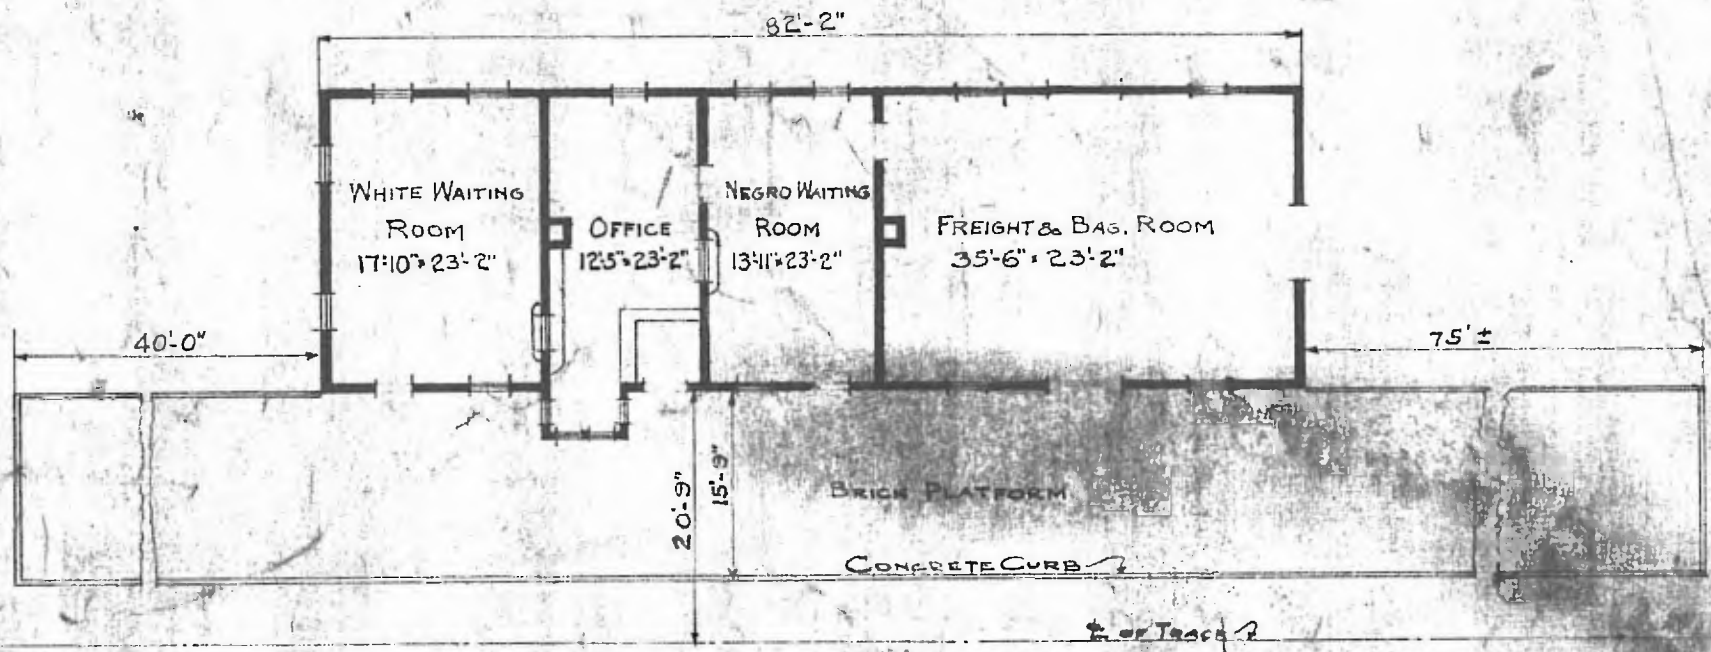

- FLOOR PLAN -  
 SCALE: 1/16" = 1'-0"



COMBINATION STATION AT  
 IMBODEN, ARK.

MAY 14, 1918