
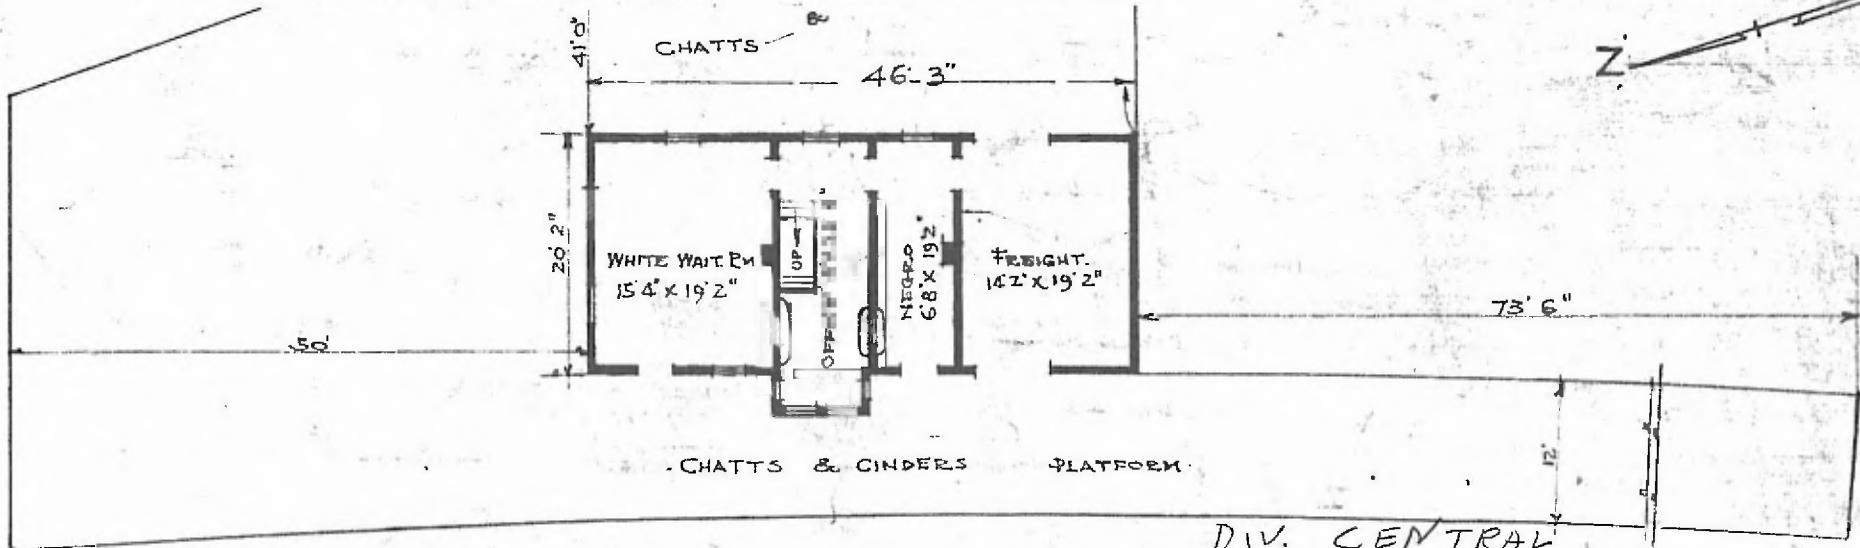


ERECTED. 1887.
 TYPE. FRAME.
 FOUNDATION. PILE HEADS.
 WALLS. 2'x6"
 ROOF { TYPE. GABLE. SHINGLES.
 { PITCH 1/3
 HEATING. STOVES.

FLOOR. 3/4" x 3 1/2" Y. PINE.
 (INSIDE 1/2" x 3 1/2" BR. CEILING)
 FINISH { OUTSIDE. BOARD & BATTIS.
 CEILING HEIGHT. 9'11" 2" & 7'11 1/2"
 LIGHTING. LAMPS.
 SANITARY FACILITIES. OUTSIDE TOILET.

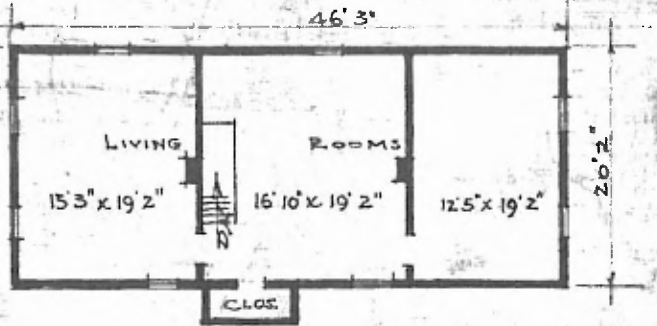

FLOOR PLAN.
 SCALE 1/16" = 1'0"

DIV. CENTRAL
 SUB. DIV. ARTHUR
 STA. No 429

COMBINATION STATION AT
 JENSON, ARK.