


28.


ERECTED.
 TYPE. BRICK.
 FOUNDATION. RUBBLE. STONE.
 WALLS. 13" BRICK.
 ROOF. { TYPE. HIP. S. GABLE - TILE.
 PITCH. APPROX. $\frac{1}{2}$ PITCH.
 HEATING. STOVES.

FLOOR. $\frac{7}{8}$ " x $3\frac{1}{4}$ " YELLOW PINE.
 FINISH. { INSIDE. PLASTER.
 OUTSIDE. PRESSED BRICK.
 CEILING. HEIGHTS. 15'11" WAITING. RM. T.O.; B. RM. FRISCO. 17'9" - C.B. 16'2"
 LIGHTING. ELECTRIC.
 SANITARY. FACILITIES. INSIDE. TOILETS.

DIV. SOUTHERN RY.
 SUB. MEMPHIS
 ST. No. C 420

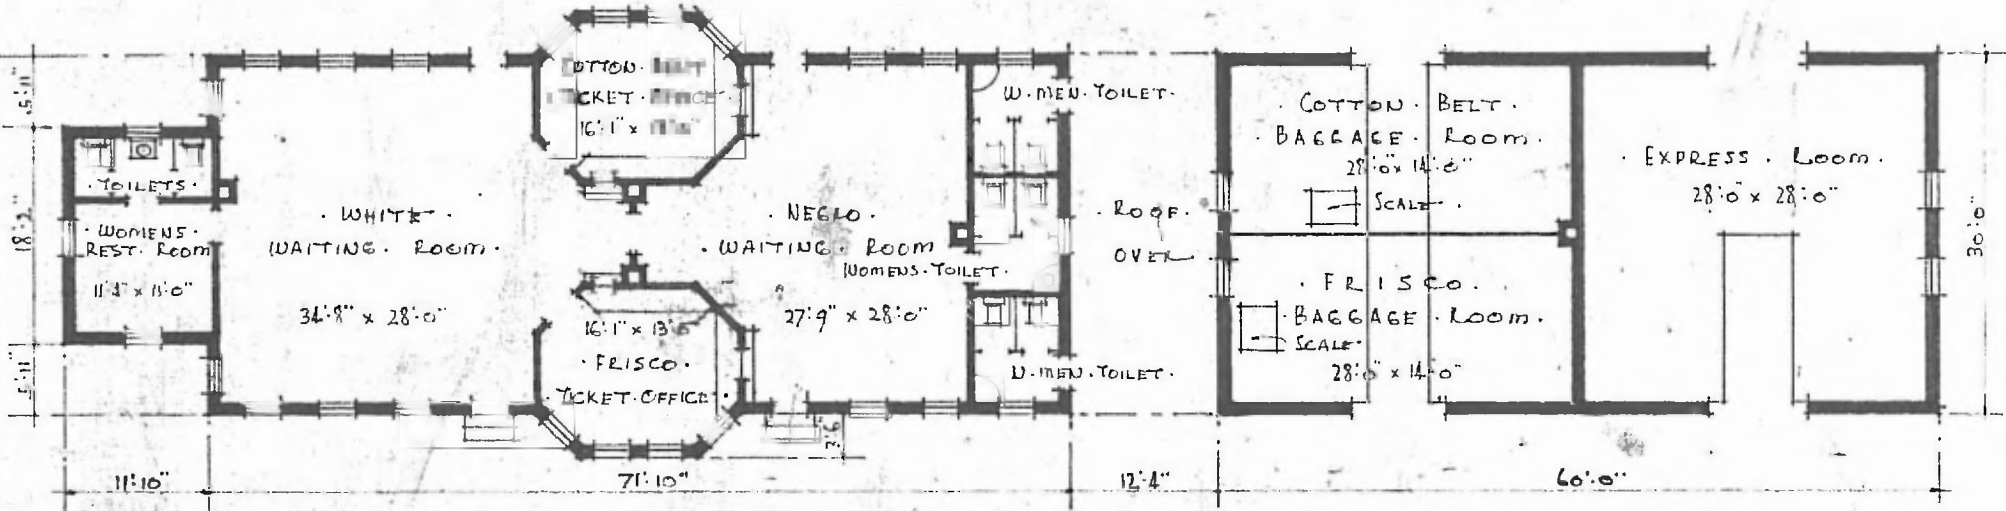

FLOOR PLAN
 SCALE $\frac{1}{16}$ " = 1'0"

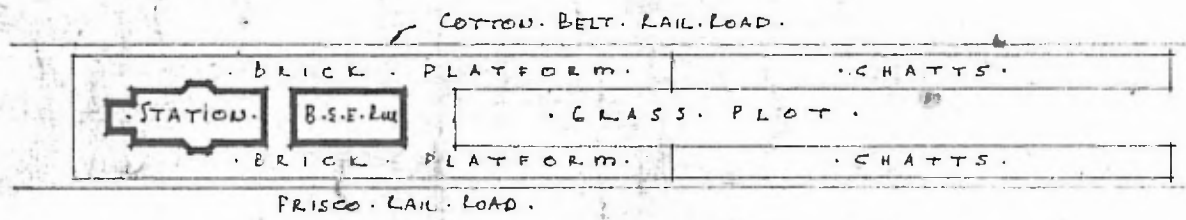

PLOT PLAN
 SCALE 1" = 100'0"

COMBINATION - STATION - AT -
 JONESBORO - ARKANSAS -

AUGUST -
 18 - 1917.