


ERECTED. 1896
 TYPE. FRAME.
 FOUNDATION. PILE HEADS
 WALLS. 2'x6"
 ROOF { TYPE. GABLE SHINGLE.
 PITCH 1/3
 HEATING. STOVES.

FLOOR. 3/4" x 3 1/4" Y. PINE.
 FINISH { INSIDE. 3/4" x 3 1/4" 3D. CEILING.
 OUTSIDE. BOARD & BATTES
 CEILING HEIGHT. 8'11"
 LIGHTING. LAMPS.
 SANITARY FACILITIES. NONE.

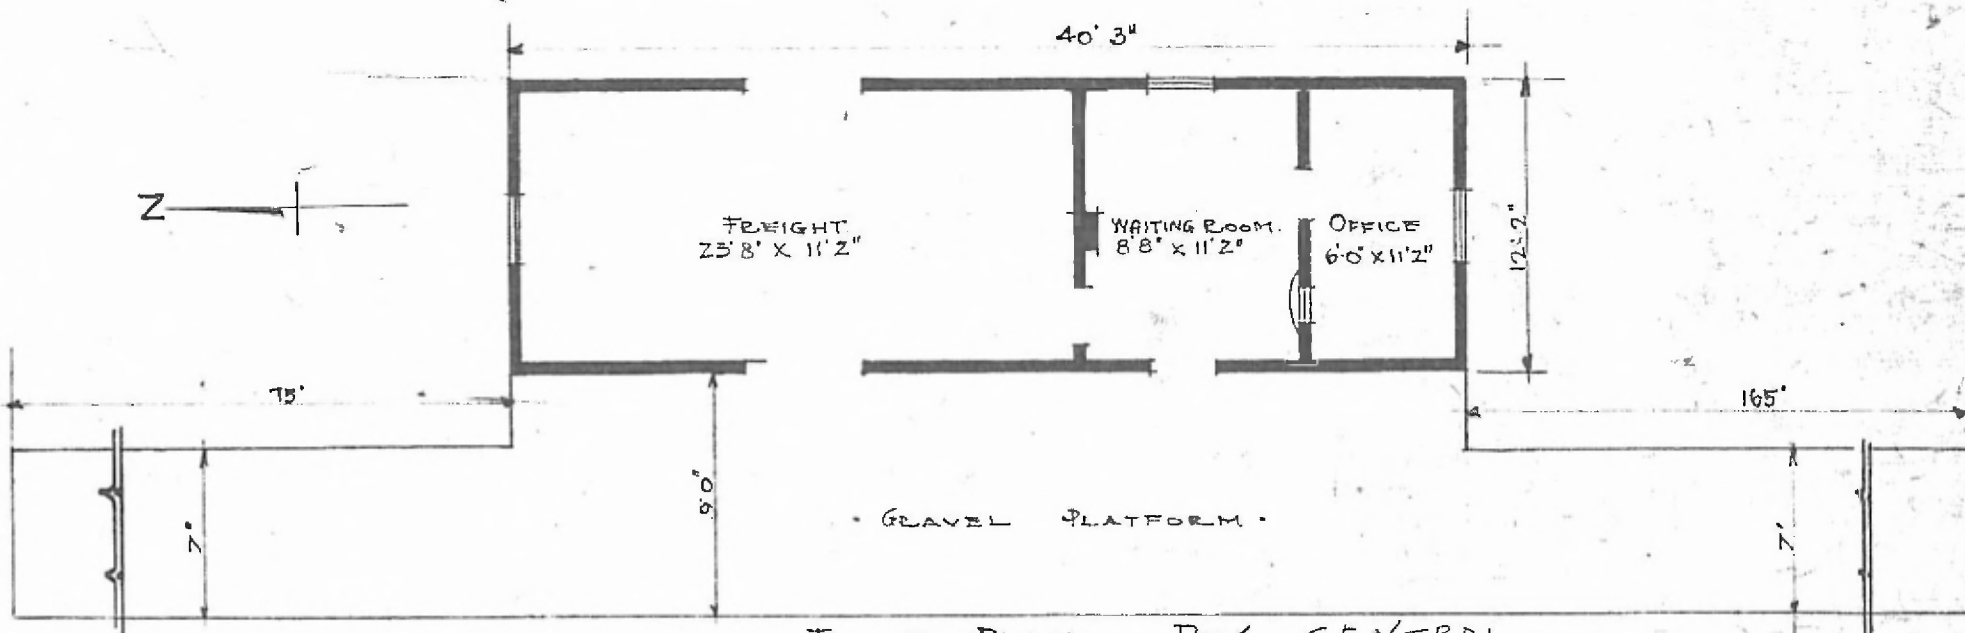

FLOOR PLAN.
 SCALE. 1/8" = 1' 0"

DIV. CENTRAL
 SUB. DIV. FORT. SMITH
 STA. NO. 396

COMBINATION STATION AT
 LANCASTER, ARK.