


106

ERECTED  
TYPE  
FOUNDATION  
WALLS  
ROOF { TYPE  
          PITCH  
HEATING

1910  
FRAME  
BLOCKS  
2"x6"  
HIP. SHINGLES  
1/2  
STOVES

FLOOR  
FINISH { INSIDE  
          OUTSIDE  
CEILING HEIGHT  
LIGHTING  
SANITARY FACILITIES

7" x 3 1/2" Y.P.  
7" x 3 1/2" MATCHED V JOINT.  
D.V. SOUTHERN  
SUB-DIV. MEMPHIS  
STAN. 57459  
DROP SIDING  
WAITING RM. 11'-4" - FREIGHT RM. 11'-4"  
OIL  
OUTSIDE TOILETS

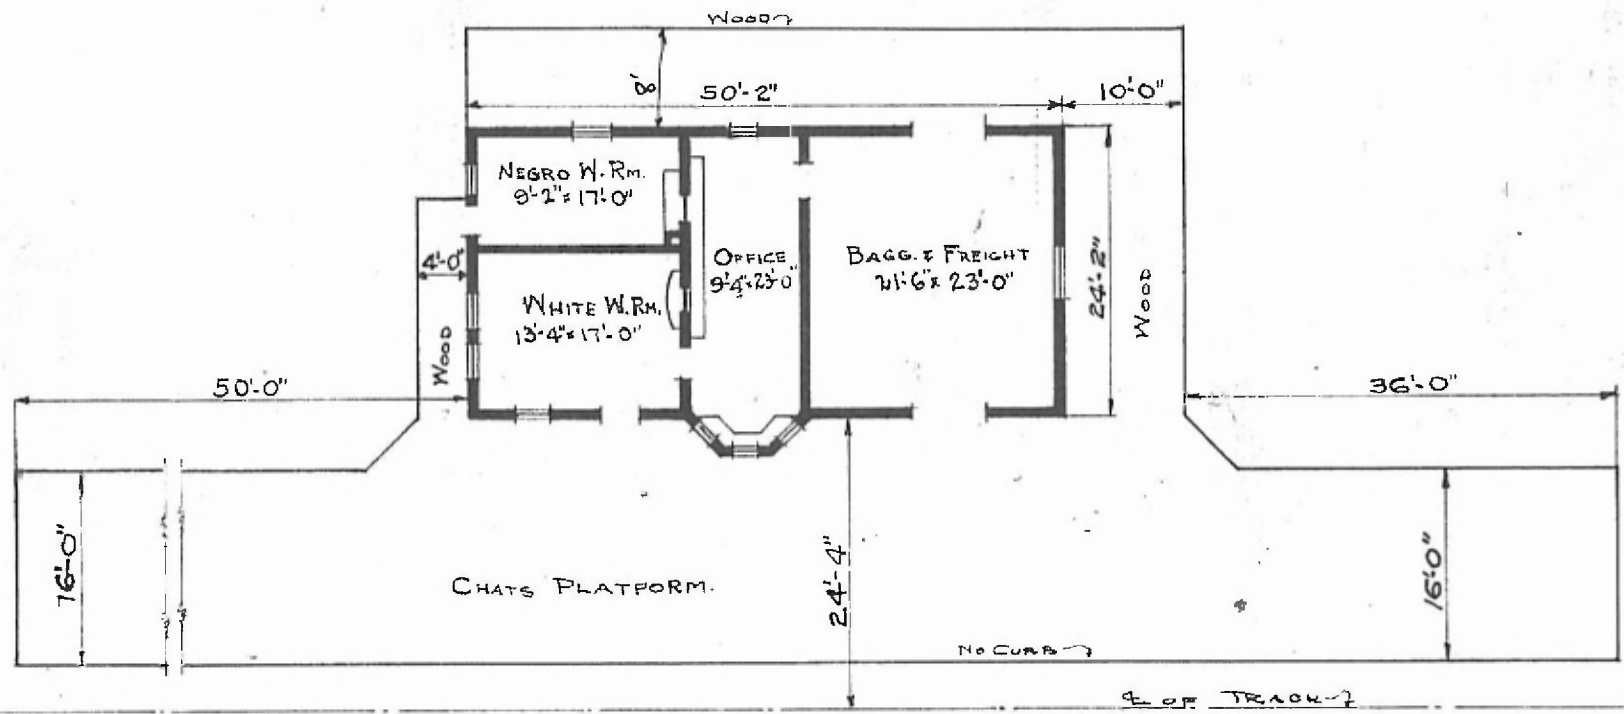

FLOOR PLAN  
SCALE: 1/16" = 1'-0"



COMBINATION STATION AT  
LE PANTO, ARK.

Aug. 6. 1919