


ERECTED 1899  
 TYPE FRAME  
 FOUNDATION BLOCKS  
 WALLS 2x4  
 ROOF { TYPE GABLE-SHINGLES  
 PITCH 1/3  
 HEATING STOVES

FLOOR 7/8 x 3/4" Y. P. DIV. RIVER  
 FINISH { INSIDE SUB. DIV. LEACHVILLE  
 OUTSIDE DIV. NO. TE 252  
 CEILING HEIGHT 11'-0" BOXING & BATTENS  
 LIGHTING OIL  
 SANITARY FACILITIES OUTSIDE TOILETS

105

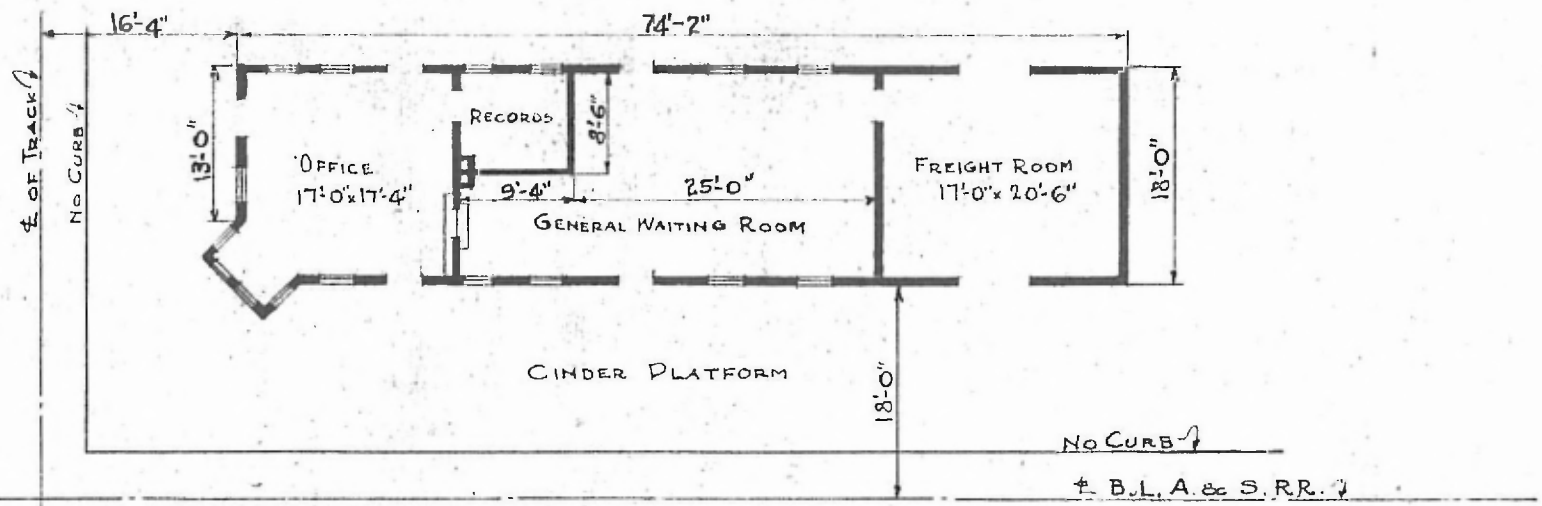

FLOOR PLAN  
 SCALE: 1/16" = 1'-0"



COMBINATION STATION  
 LEACHVILLE, ARK.