


76

ERECTED. 1900.  
 TYPE. FRAME.  
 FOUNDATION. PILE HEADS.  
 WALLS. 2"X6"  
 ROOF TYPE. HIP SHINGLES.  
 PITCH 1/2.  
 HEATING. STOVES

FLOOR 3/4" X 3/4" Y. PINE.  
 FINISH { INSIDE 3/4" X 3/4" BD CEILING.  
 OUTSIDE BOARD & BATT.  
 CEILING HEIGHT. 11'5" FT 11"-11"  
 LIGHTING - LAMPS.  
 SANITARY FACILITIES OUTSIDE TOILETS.

DIV. CENTRAL  
 SUB-DIV.  
 DIV. ~~SE~~ RED RIVER  
 SUB-DIV. MUSKOGEE  
 STA. No. 491 373-Y

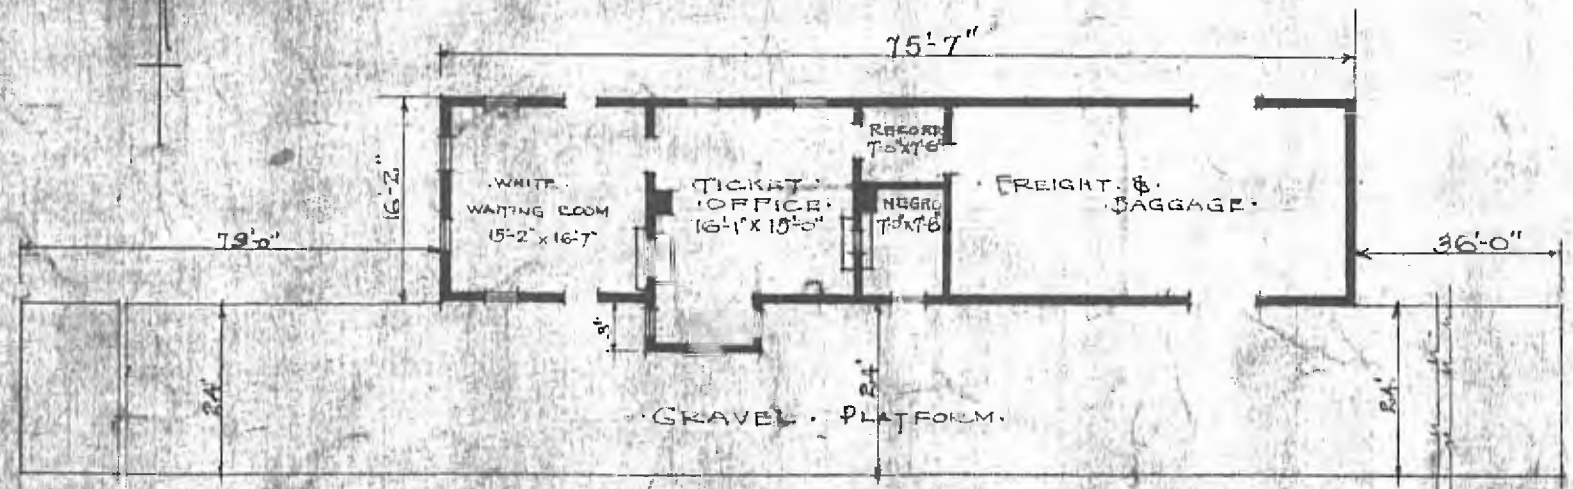

FLOOR PLAN.  
 SCALE 1/8" = 1'-0"

COMBINATION STATION AT  
 LINCOLN, ARK.

AUG 18 1919