


38.

- ERECTED.
- TYPE.
- FOUNDATION.
- WALLS.
- ROOF. { TYPE.
- HEATING.
- FRAME.
- PILE HEADS.
- 2x4" STUDS.
- 3-CABLES - SHINGLES.
- APPROX. 1/3 PITCH.
- STOVES.
- FLOOR.
- FINISH. { INSIDE.
- CEILING HEIGHTS.
- LIGHTING.
- SANITARY FACILITIES.
- 7/8" x 3 1/2" YELLOW PINE.
- 7/8" x 3 1/2" MATCHED E. BEADED.
- BOARDS. E. BATTIS.
- 11'-11" WAITING RMS; 7'-0" - 12'-0" FRT. RM. (OPEN)
- OIL LAMPS.
- OUTSIDE TOILETS.

DIV. SOUTHERN
 SUB. MERRISS
 STA. No. C 474

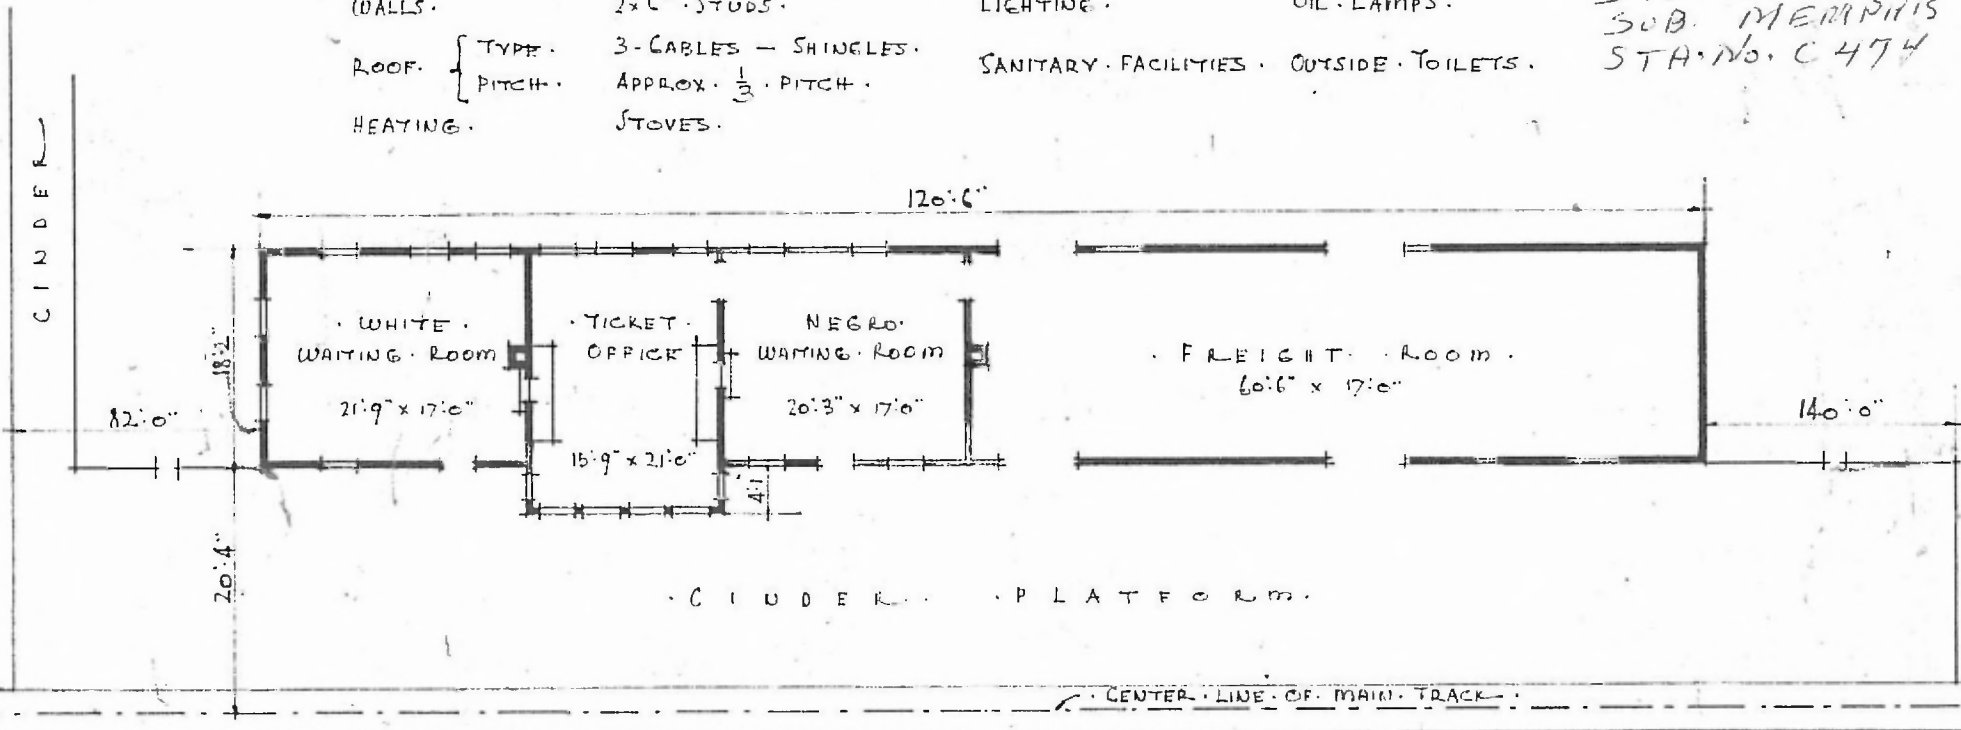

FLOOR PLAN -
 SCALE 1/16" = 1'-0"

COMBINATION - STATION - AT -
 MARION - ARKANSAS -

N. 
 AUGUST.
 11 - 1917.