


ERECTED. 1907.
 TYPE. FRAME.
 FOUNDATION. PILE HEADS.
 WALLS. 2"x6" STUDS.
 ROOF. { TYPE. 3-GABLES - SHINGLES.
 PITCH. APPROX. 1/3 PITCH
 HEATING. STOVES.

FLOOR 7/8" x 3 1/2" YELLOW PINE.
 FINISH. { INSIDE. 7/8" x 3 1/2" MATCHED E. BEADED.
 OUTSIDE. 7/8" x 5 1/2" DROP SIDING.
 CEILING HEIGHTS. 11'7" WAITING ROOMS; ETC. - 11'7" FREIGHT RM. (OPEN
 LIGHTING. OIL LAMPS.
 SANITARY FACILITIES. OUTSIDE TOILETS.

DIV. SOUTHERN
 S.W.P. MEMPHIS
 STA. NO. C 424

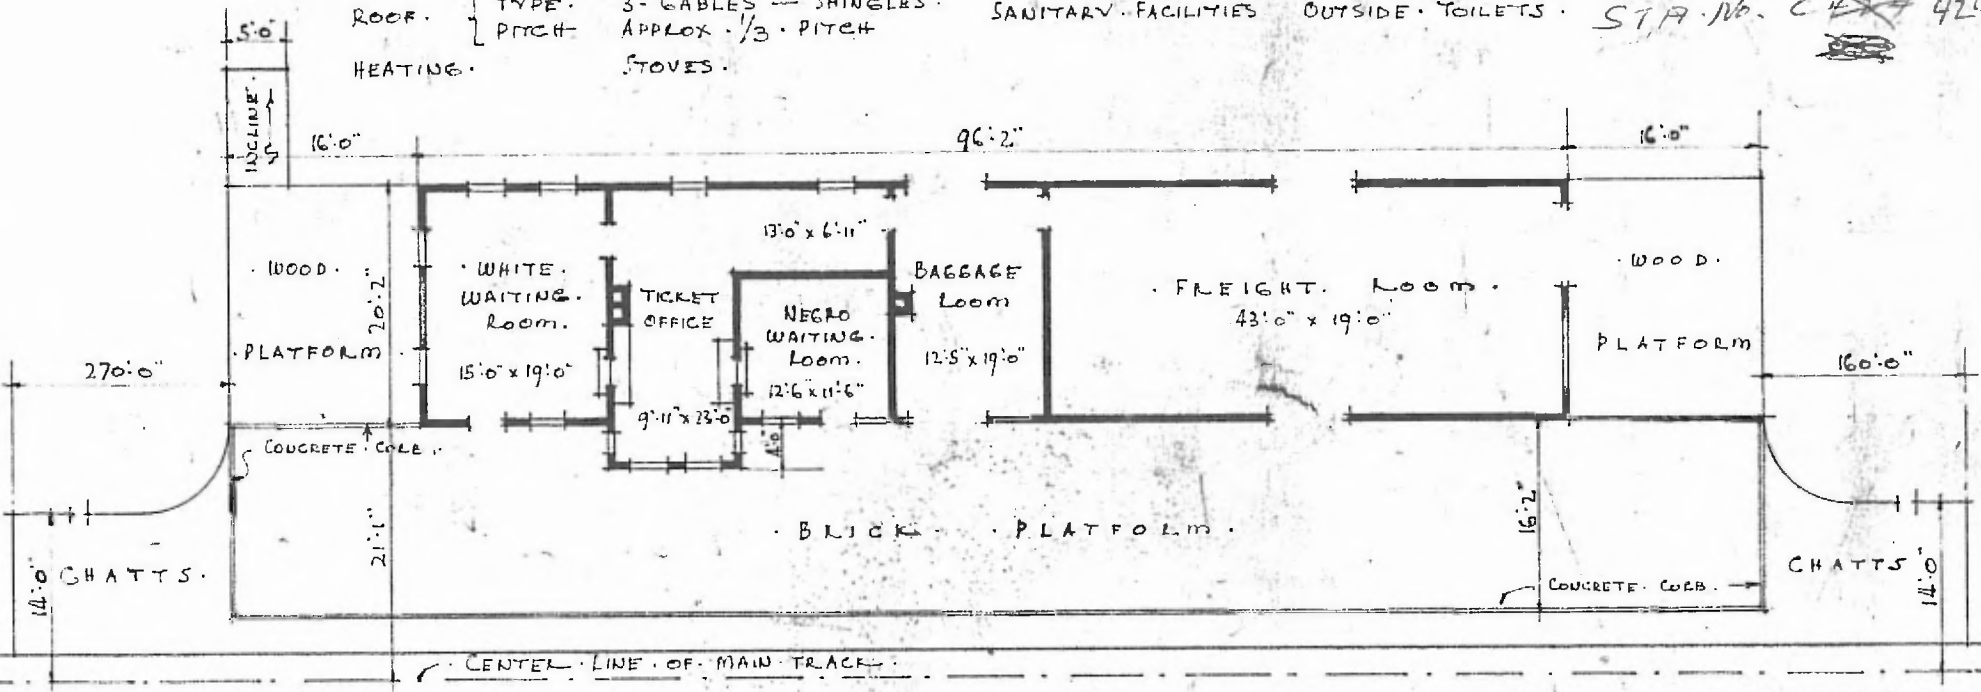

FLOOR PLAN
 SCALE 1/16" = 1'-0"

COMBINATION STATION AT
 NETTLETON - ARK

AUGUST
 6 - 1917