


ERECTED. • 1902 •
 TYPE. FRAME •
 FOUNDATION. PILE HEADS.
 WALLS. 2" X 6"
 ROOF { TYPE. GABLE. SHINGLES •
 PITCH. 1/3
 HEATING. • STOVES •

FLOOR. 3/4" X 3 1/4" Y. PINE.
 FINISH { INSIDE. 3/4" SD. CEILING. •
 OUTSIDE. BOARD & BATTIS •
 CEILING HEIGHT. 12' 0" FET 13' 0"
 LIGHTING. • LAMPS •
 SANITARY FACILITIES. • OUTSIDE TOILET •

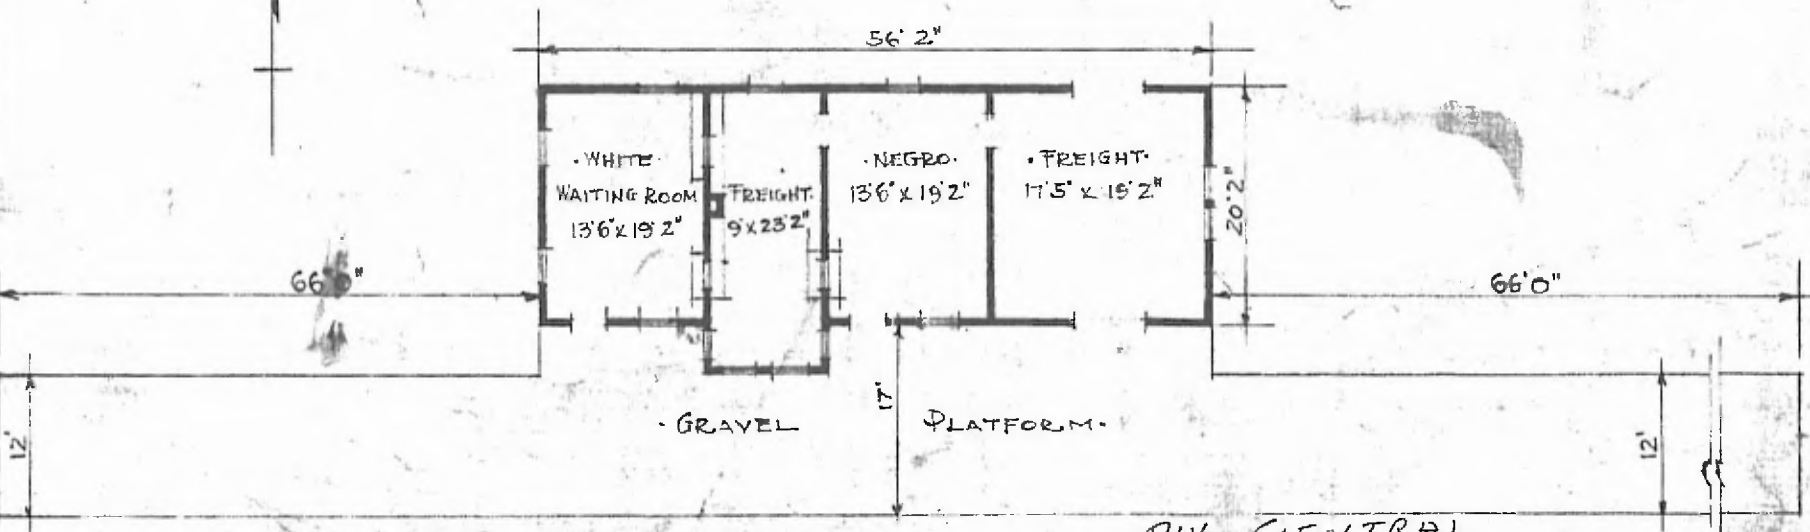

• FLOOR PLAN •
 • SCALE 1/16" = 1' 0" •

DIV. CENTRAL
 SUB. DIV. ARCHIT & R
 STA. No. W-660

• COMBINATION STATION AT •
 • ORTON ARK •