


DIV SOUTHERN
 SUB. DIV. MEMPHIS
 CHATTS. STR. NO. C441

(31)

ERECTED.	1914.	FLOOR.	CHATTS.
TYPE.	FRAME.	FINISH.	{ INSIDE. OPEN. OUTSIDE. OLD "MURPHY" TIN
FOUNDATION.	PILE HEADS. & BLOCKS.	CEILING HEIGHTS.	9'6"
WALLS.	2"x4" STUDS.	LIGHTING.	NONE.
ROOF.	{ TYPE. GABLE - TIN. PITCH. APPROX. 1/4 PITCH	SANITARY FACILITIES.	NONE.
HEATING.	NONE.		

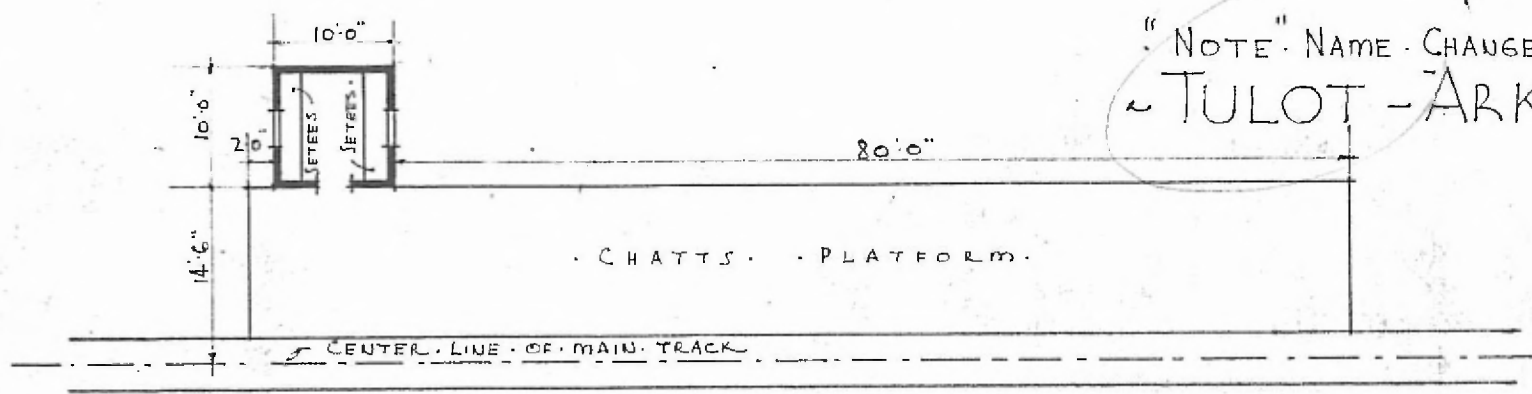

"NOTE" NAME CHANGED 6-7-1918 TO
 ~ TULOT - ARKANSAS ~

~ FLOOR PLAN ~
 SCALE 1/16" = 1'0"

~ SHELTER HOUSE - AT ~
 ~ PICKETT - ARK ~



AUGUST
 10 - 1917.