


DIV. RIVER
 SUB. HORRIS
 STR. 12 TR 245

69

ERECTED 1896
 TYPE FRAME
 FOUNDATION BLOCKS
 WALLS 2-6
 ROOF { TYPE HIP-SHINGLES
 PITCH 1/3
 HEATING STOVES

FLOOR 7" x 1" / 8" x 3/4"
 FINISH { INSIDE 1" x 3/2" M.&B.
 OUTSIDE
 CEILING HEIGHT 13'-0"
 LIGHTING DROP SIDING - BOX & BATTENS
 SANITARY FACILITIES OUTSIDE TOILETS

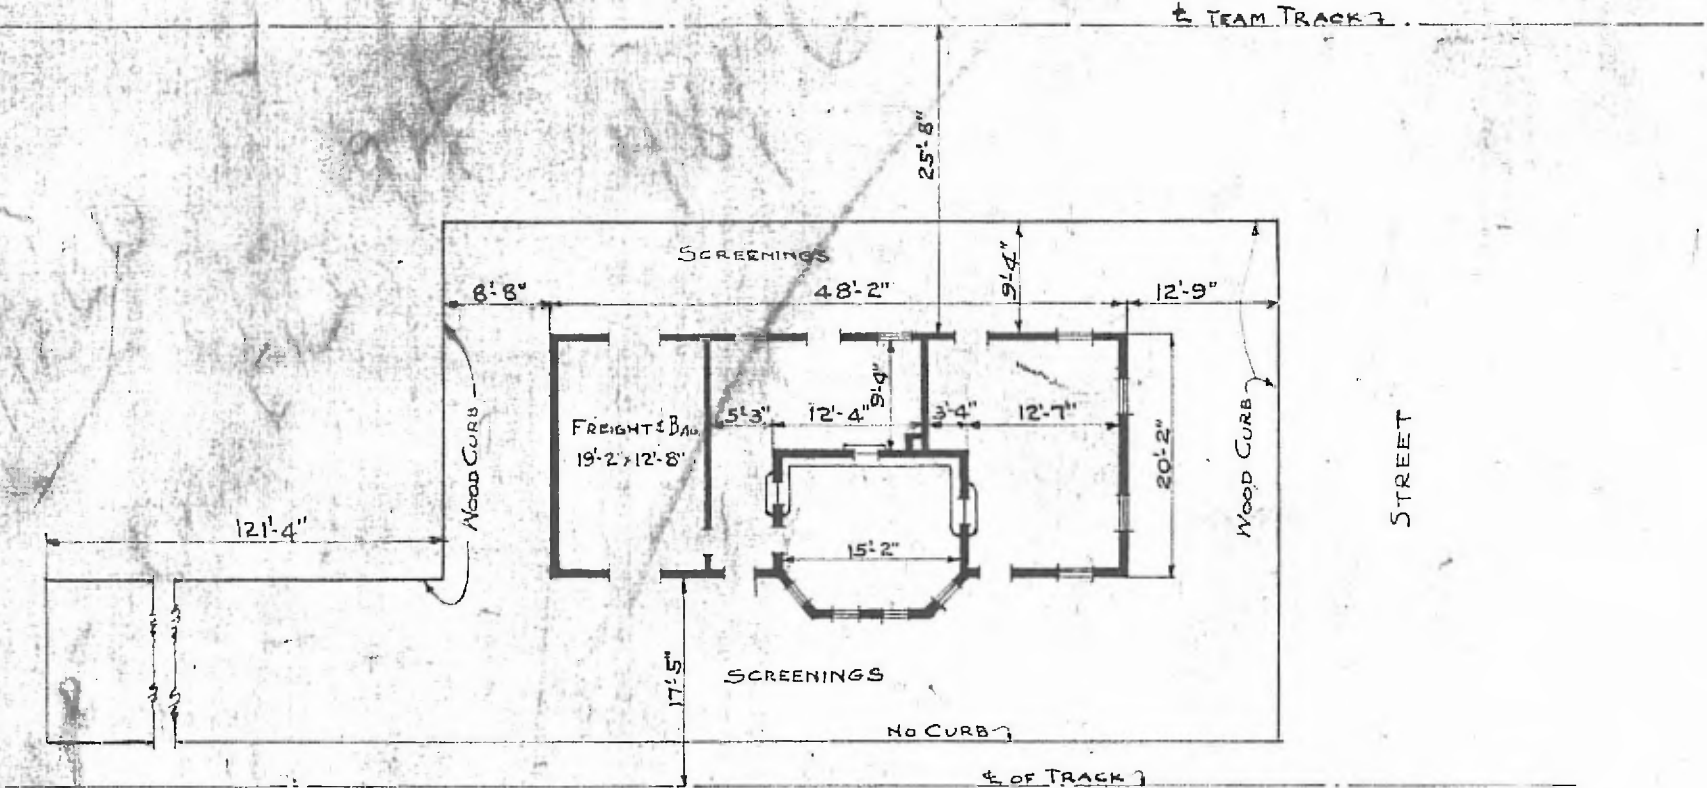

FLOOR PLAN
 SCALE: 1/16" = 1'-0"



COMBINATION STATION
 POCAHONTAS, ARK.

Sep. 13, 1918