

ERECTED

TYPE

FOUNDATION

WALLS

ROOF { TYPE: PITCH

HEATING

FRAME

PILE HEADS

2'-6"

GABLE - SHINGLES

3

STOVES

FLOOR

FINISH { OUTSIDE INSIDE

CEILING HEIGHT

LIGHTING

SANITARY FACILITIES

7" x 3 1/2"

BOXING & BATTENS


3/4" x 3 1/2" M. & B.

11'-8" WAIT. RM. - 12'-6" FREIGHT RM.

ELECTRIC

OUTSIDE TOILETS

DIV. S. A. MEMPHIS STATION. C 392

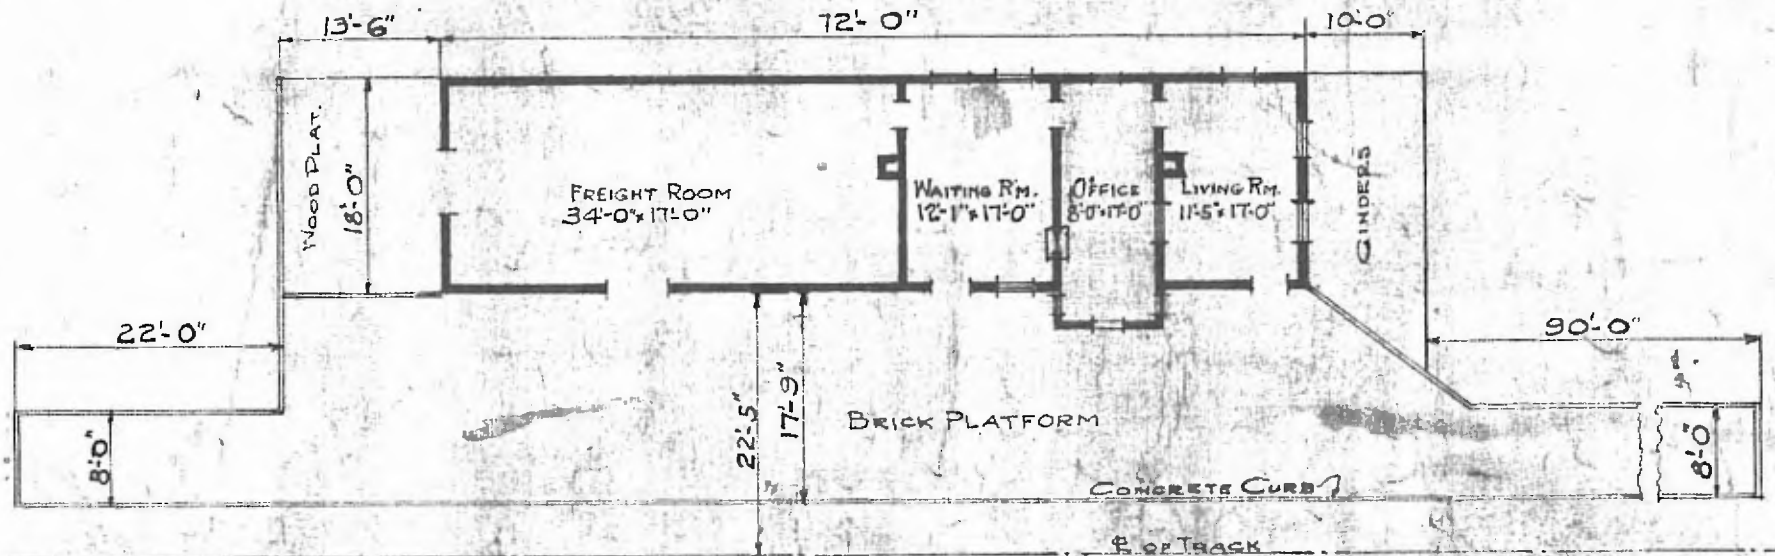

FLOOR PLAN
SCALE: 1/2" = 1'-0"

COMBINATION STATION AT PORTIA, ARK.

MAY 10, 1918