



ERECTED. 1882.
 TYPE. FRAME.
 FOUNDATION. PILE HEADS.
 WALLS. 2'x6" 2'x4"
 ROOF { TYPE. GABLE. SHINGLES.
 PITCH 1/3
 HEATING. STOVES.

FLOOR. 3/4" x 3/4" Y. PINE.
 FINISH { INSIDE. 3/4" x 3/4" BD. CEILING.
 OUTSIDE. BOARD & BATT.
 CEILING HEIGHT. 10'7" 2ND 7'9" FET. 16'4"
 LIGHTING. LAMPS.
 SANITARY FACILITIES. OUTSIDE TOILET.

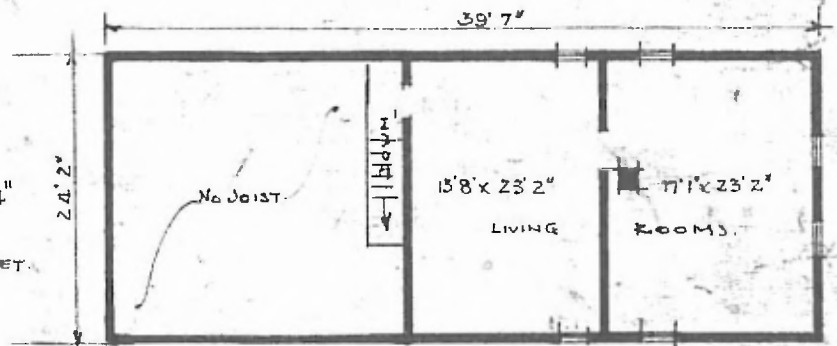

• SECOND FLOOR.

DIV. CENTRAL
 SUBDIV. FT. SMITH
 STA. No. 381

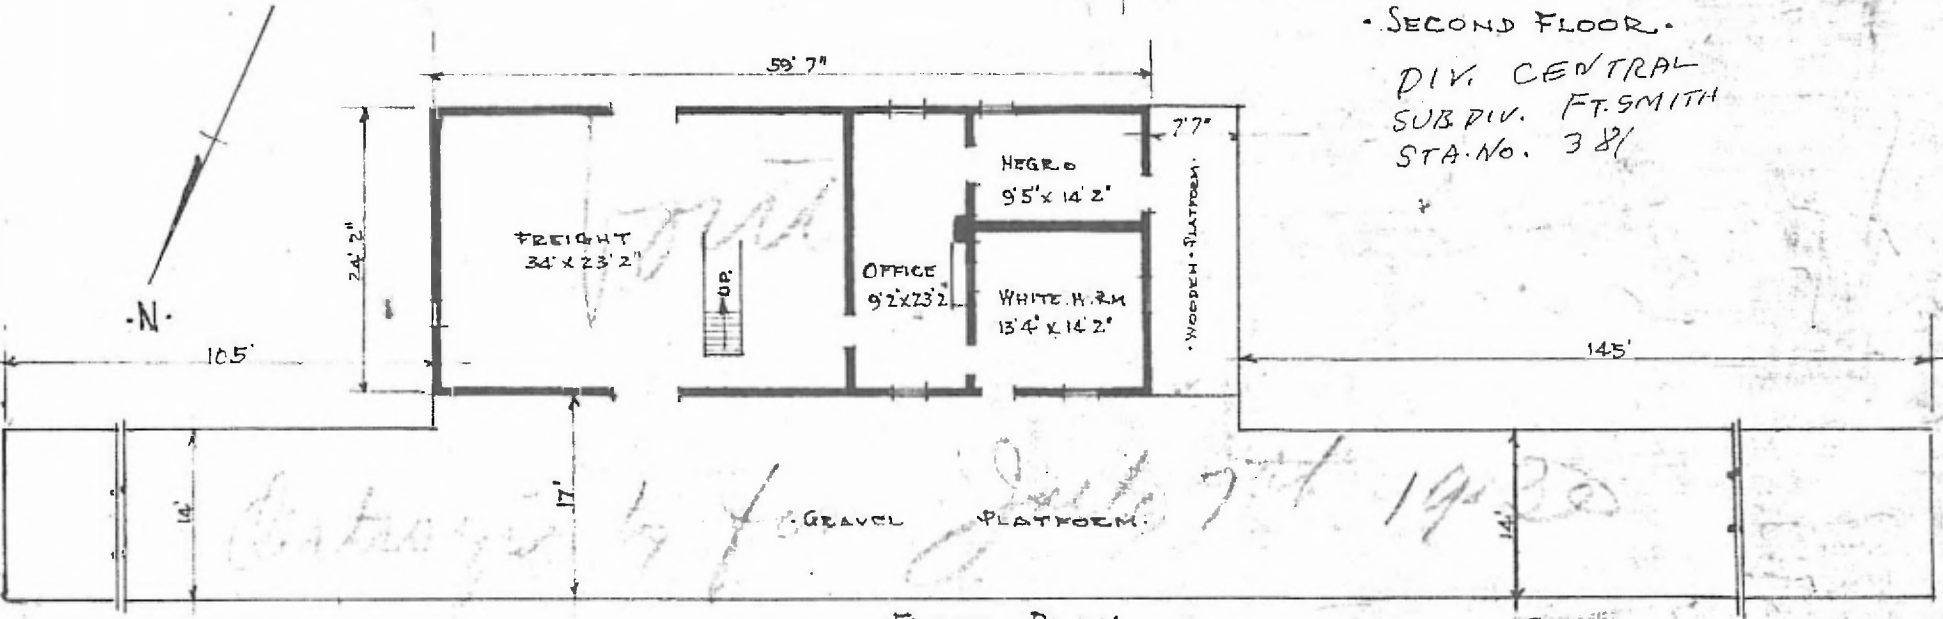

• FLOOR PLAN -
 SCALE 1/2" = 1'0"

• COMBINATION STATION AT
 • SCHABERG • ARK.