


ERECTED
 TYPE
 FOUNDATION
 WALLS
 ROOF { TYPE
 PITCH
 HEATING


FRAME
 PILES
 2' 6"
 GABLE - SHINGLES
 1/3
 STOVES

FLOOR
 FINISH { OUTSIDE
 INSIDE
 CEILING
 LIGHTING
 SANITARY FACILITIES

7" x 3 1/2"
 SUB. MEMPHIS
 BOXING & BATTES STA. No. C-406
 7" x 3 1/2" MATCH & BEED
 7/8" x 3 1/4" - 12'-2" HEIGHT W/6 ROOM - 12'-3" HT. FR. RM.
 OIL
 OUTSIDE TOILETS

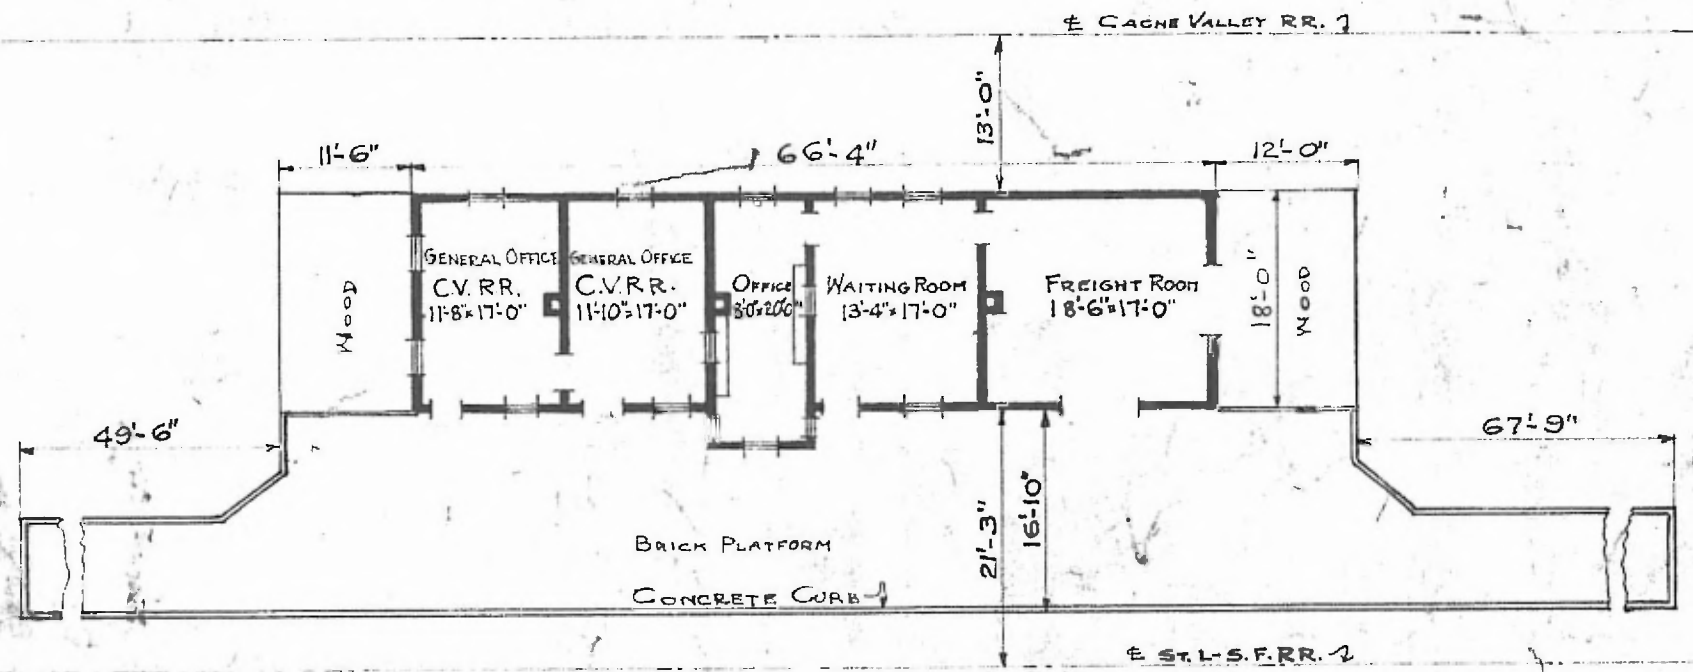

FLOOR PLAN
 SCALE: 1/16" = 1'-0"

 

COMBINATION STATION AT
 SEDGWICK, ARK.

AUGUST 17, 1917