

36

DIV. SOUTH RIV. AUGUST.
503 1710. ~~NOV~~ 1711
ST. NO. C-462



ERECTED. 1902.

TYPE. FRAME.

FOUNDATION. PILE HEADS.

WALLS. 2" x 6" STUDS.

ROOF. TYPE. 4 GABLES.

SHINGLES - APPROX. 1/4" PITCH.

HEATING. STOVES.

FLOOR. 7/8" x 3 1/2" Y. PINE.

FINISH. INSIDE. 7/8" x 3 1/2" CEILING.

OUTSIDE. 7/8" x 5 1/2" DROP SIDING.

CEILING HEIGHTS - 11'3" W. RMS.


Y.O.; 11'4" FR. RM. (OPEN)

LIGHTING - OIL LAMPS.

SAN. FAC. OUTSIDE TOILETS.

70'0"

CHATTS PLATFORM.

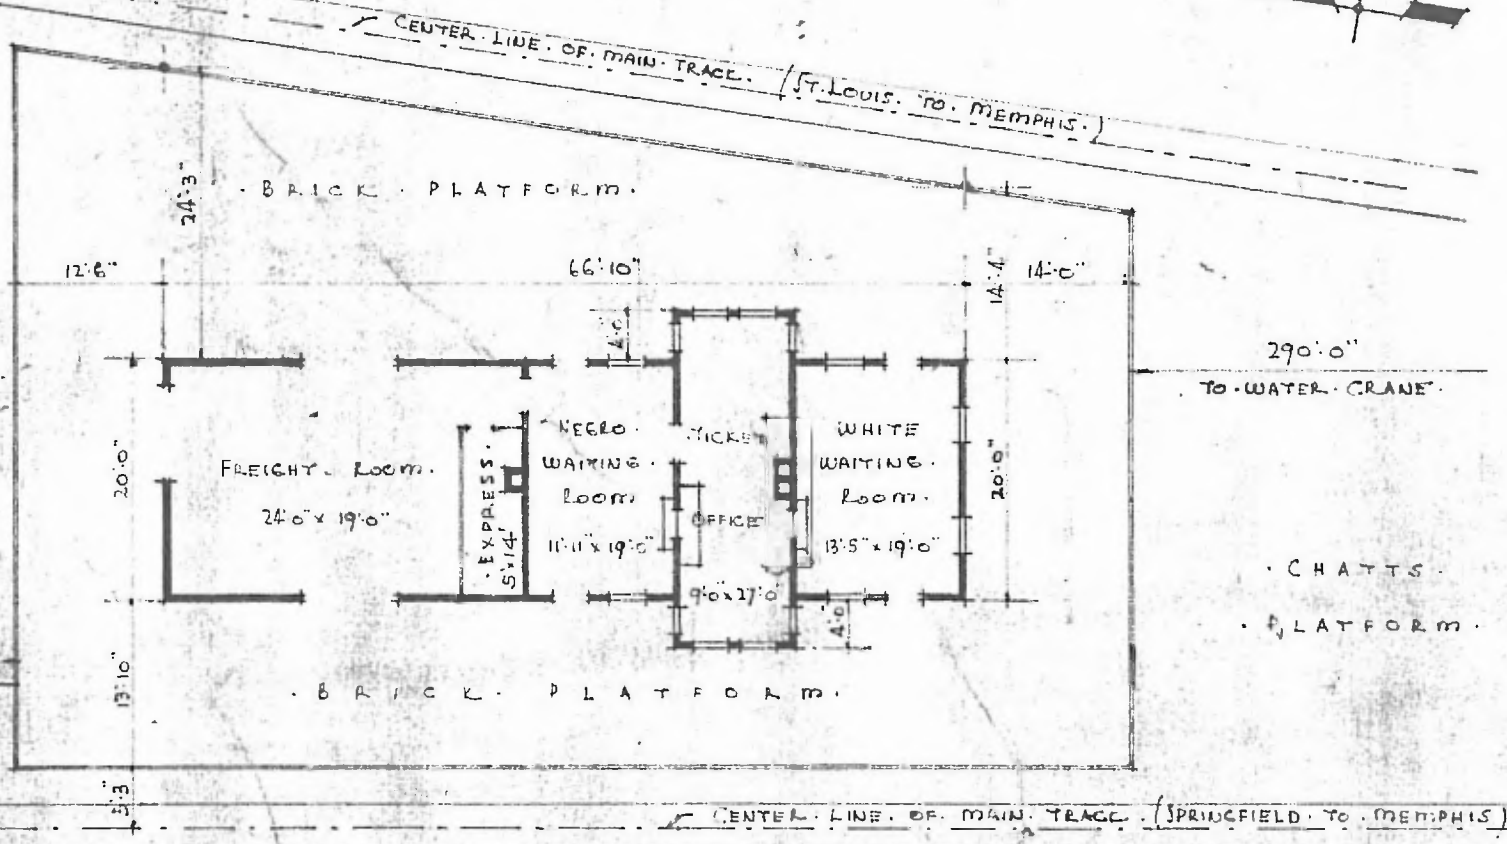

- FLOOR PLAN -
SCALE 1/16" = 1'0"

COMBINATION STATION AT
TURRELL - ARKANSAS