


4.8


ERECTED 1903  
 TYPE FRAME  
 FOUNDATION PILE HEADS  
 WALLS 2x6  
 ROOF { TYPE GABLE SHINGLES  
 PITCH 3/4  
 HEATING STOVES

FLOOR  
 FINISH { INSIDE  
 OUTSIDE  
 CEILING HEIGHT 11'-0"  
 LIGHTING ELECTRIC  
 SANITARY FACILITIES OUTSIDE SANITARY TOILETS

DIV. RIVER  
 SUB. CHAFFEE  
 STA. NO. T 264  
 3/4 x 3/4 Y.P.  
 7/4 x 5/4 BEEDED CEILING

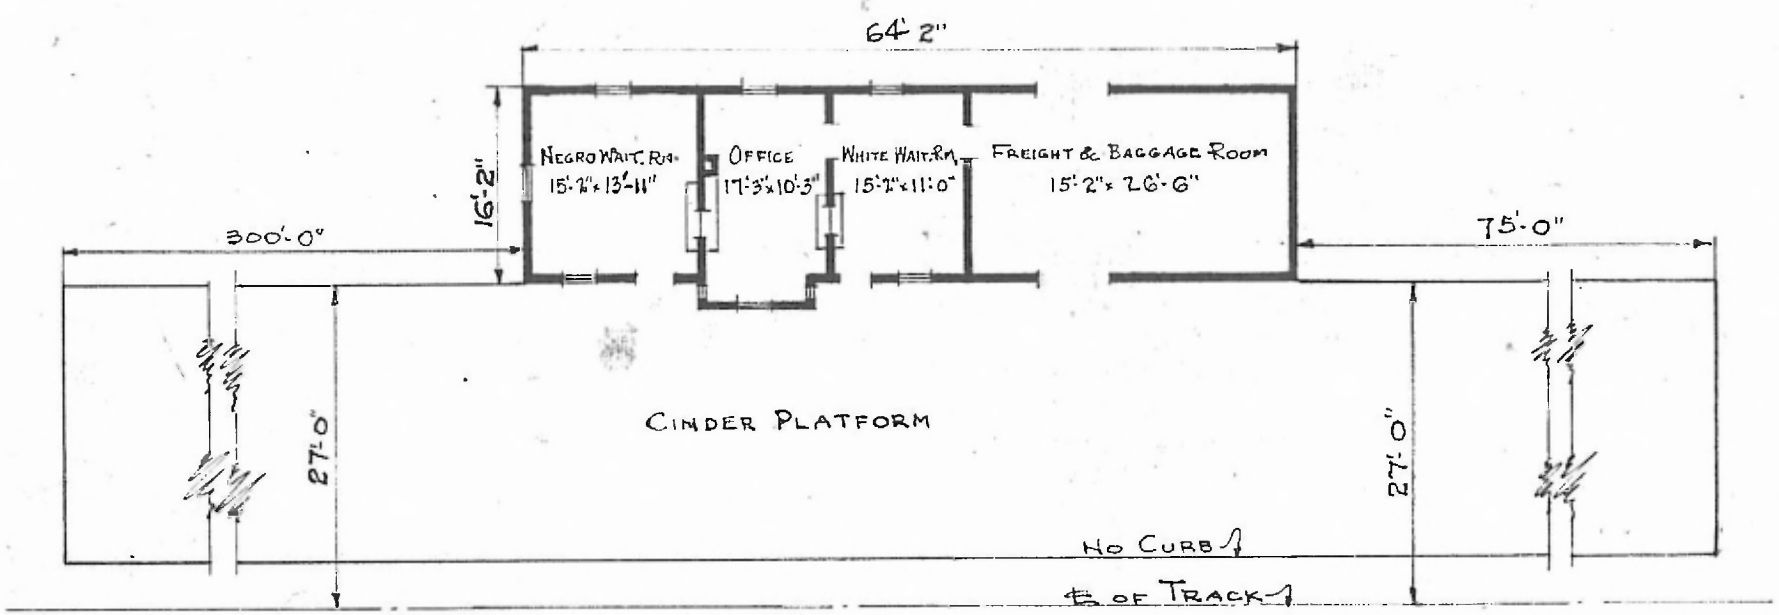

FLOOR PLAN  
 SCALE: 1/16" = 1'-0"

 

COMBINATION STATION  
 WILSON, ARK.

OCT. 9, 1919