



ERECTED. 1898
 TYPE. FRAME.
 FOUNDATION. PILE HEADS
 WALLS. 2"x6" 2"x4"
 ROOF { TYPE. GABLE. SHINGLE.
 PITCH 1/3
 HEATING. STOVES.

FLOOR. 3/4"x3 1/4" Y. PINE.
 FINISH { INSIDE. 3/4"x3 1/4" Bd. CEILING.
 OUTSIDE. BOARD & BATTIS.
 CEILING HEIGHT. 10'0" 2nd 8'1" FEEM. 16'11"
 LIGHTING. LAMPS.
 SANITARY FACILITIES. - OUTSIDE TOILETS:

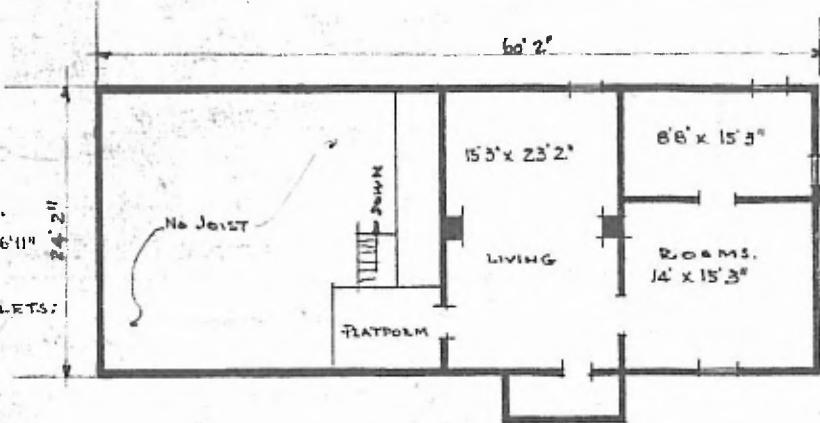

• SECOND FLOOR •

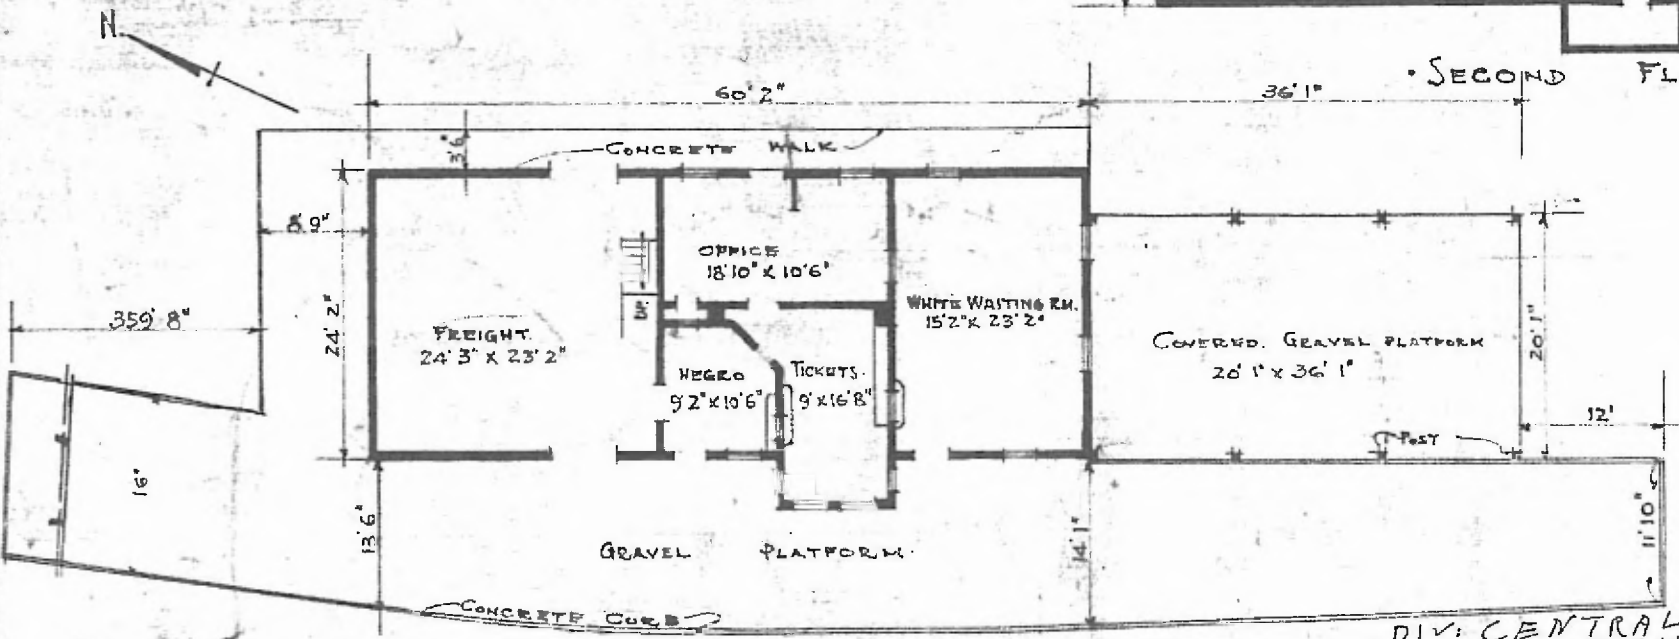

• FLOOR PLAN •
 SCALE 1/16" = 1'0"

DIV. CENTRAL
 SUB. DIV. FT. SMITH
 STA. No. 375

COMBINATION STATION AT
 • WINSLOW • ARK.