

ERECTED 1880
 TYPE FRAME
 FOUNDATION PILE HEADS
 WALLS 2" x 6"
 ROOF { TYPE - GABLE SHINGLES.
 PITCH - 1/4
 HEATING STOVE


FLOOR 7/8" x 3/4"
 FINISH { INSIDE 7/8" x 3/4" M. & B.
 OUTSIDE 1" x 12" BOARDS & BATTS.
 CEILING HEIGHT 12'-0" - FREIGHT R.M. = 11'-6"
 LIGHTING OIL LAMPS.
 SANITARY FACILITIES - OUTSIDE TOILETS.

DIV. NORTHERN

SUB DIV. WICHITA

STB. No. F-458

1" x 12" BOARDS & BATTS. 7/8" x 5/4" DROP SIDING.

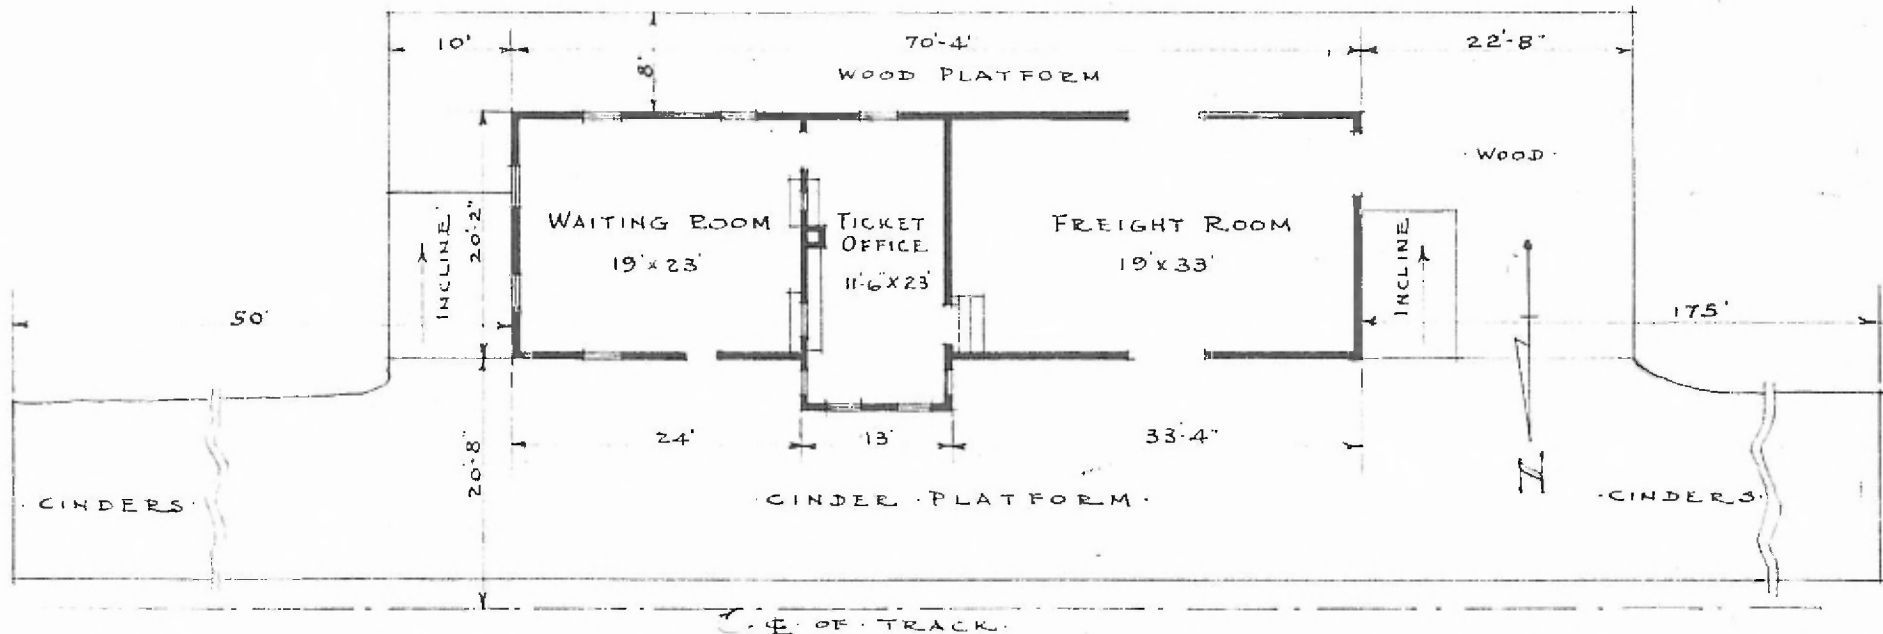

FLOOR PLAN

SCALE: 1/16" = 1'-0"

PASSENGER STATION AT
 BEAUMONT JCT. KAN.

SEPTEMBER 10 1915