
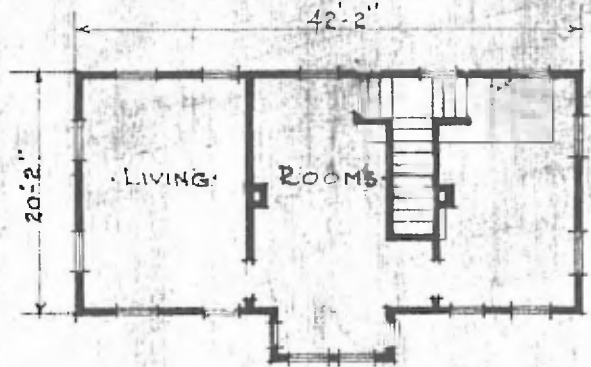


12

ERECTED · 1906.  
 TYPE · FRAME.  
 FOUNDATION PILE HEADS.  
 WALLS · 2" x 6"  
 ROOF { TYPE · HIP SHINGLES.  
 PITCH · 1/4.  
 HEATING · STOVES.  
 FLOOR · 7/8" x 3/4".  
 INSIDE · 7/8" x 3/4".  
 FINISH { OUTSIDE · 5/4 DROPSIDING  
 CEILING HEIGHT.  
 LIGHTING · LAMPS.  
 SANITARY FACILITIES · OUTSIDE.

NORTHERN DIV.  
 SUB DIV. KANSAS CITY  
 STD. NO. C-25

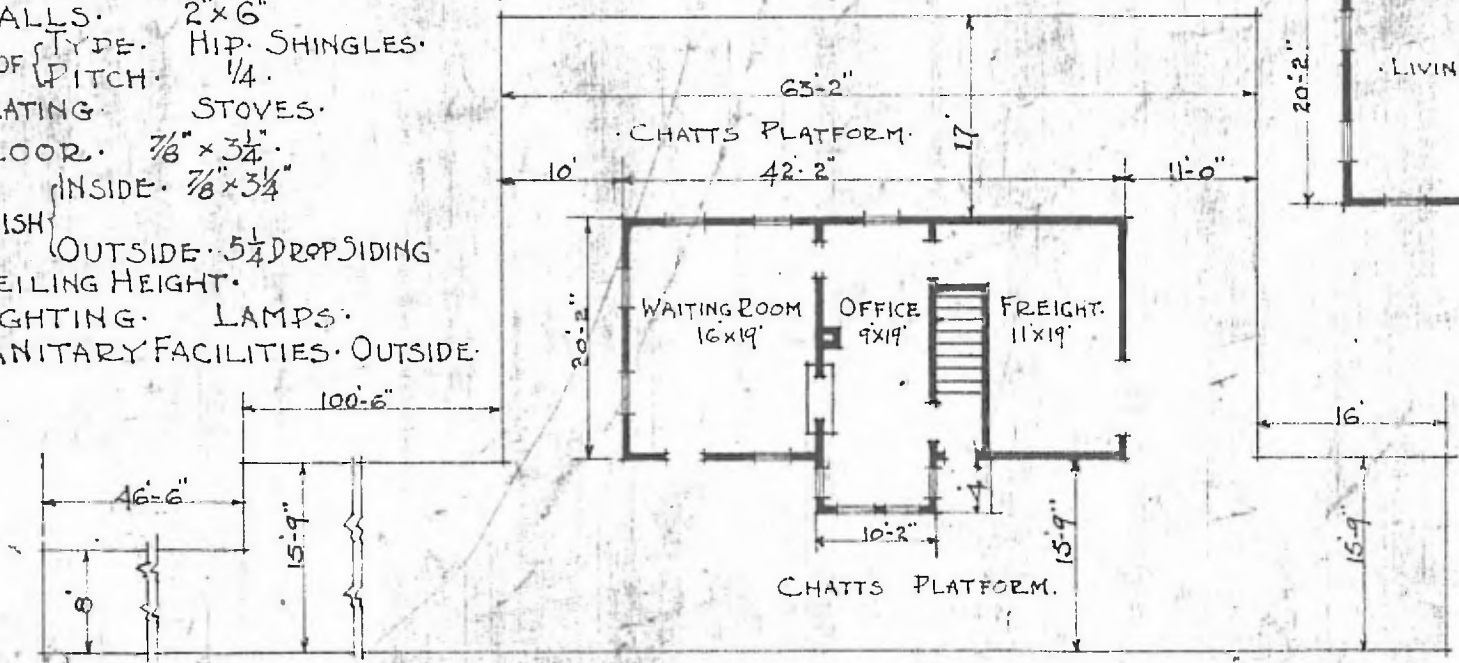

SECOND FLOOR.  
 SCALE 1/16" = 1'-0"

FLOOR PLAN.  
 SCALE 1/16" = 1'-0"



JUNE · 21 · 1915 ·

COMBINATION STATION AT  
 · BONITA · KANS.