


DIV. NORTHERN  
SUB. AV. AFTON  
STA. No. L-105

ERECTED. 1887.  
 TYPE. FRAME.  
 FOUNDATION. PILE HEADS.  
 WALLS. 2"x4" STUDS.  
 ROOF. { TYPE. GABLE. SHINGLES.  
 PITCH. APPROX. 1/3.  
 HEATING. STOVES.

FLOOR. 2"x3 1/2"  
 FINISH. { INSIDE. 2"x3 1/4" M. & B.  
 OUTSIDE. 1"x2" BOARD & BATT.  
 CEILING HEIGHT. 10-5"  
 LIGHTING. LAMPS.  
 SANITARY FACILITIES. OUTSIDE TOILETS.

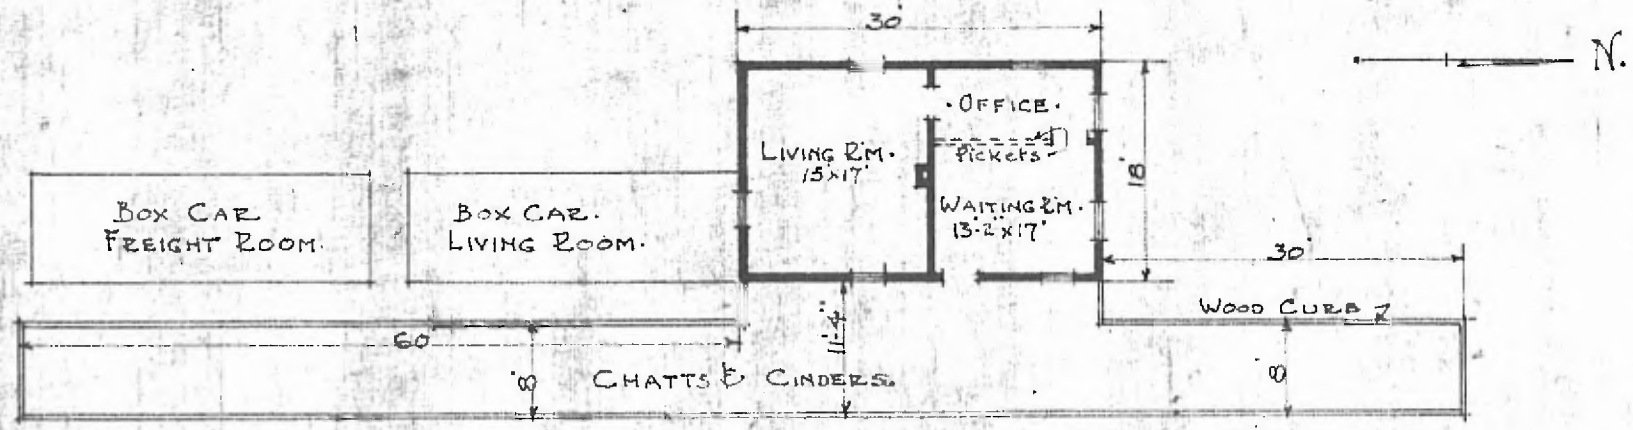

FLOOR PLAN.  
 SCALE 1/16" = 1'-0"

JUNE. 22. 1915.

COMBINATION STATION.  
 GODFREY. KANS.