


46

DIV. NORTHERN
SIB. DIV. PARSONS
STATION M-163

ERECTED: 1883
 TYPE: FRAME.
 FOUNDATION: WOOD BLOCKS.
 WALLS: 2x6 STUDS.
 ROOF: { TYPE: GABLE WOOD SHINGLES.
 PITCH: APPROX. 1/3.
 HEATING: STOVES.

FLOOR: 3/4 x 3/4 Y. PINE.
 FINISH: { INSIDE: 3/4 x 5/4 BD. CEILING.
 OUTSIDE: BOARDS & BATTS.
 CEILING HEIGHT: 11'-0".
 LIGHTING: LAMPS.
 SANITARY FACILITIES: OUTSIDE TOILETS.

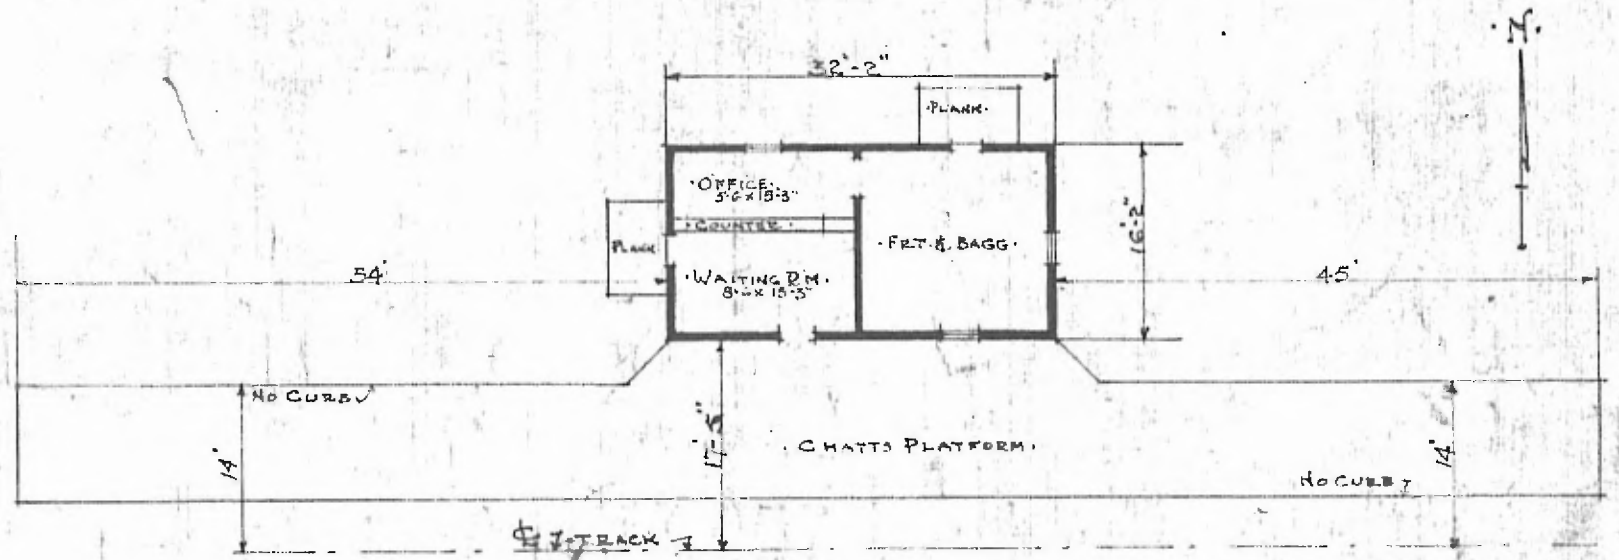

FLOOR PLAN.
 SCALE: 1/16" = 1'-0"

COMBINATION STATION
 LANEVILLE, KANS.

MAY 7, 1917