


ERECTED 1880
 TYPE FRAME
 FOUNDATION CONCRETE
 WALLS 2"x6"
 ROOF { TYPE - GABLE - SHINGLES
 { PITCH - 1/3
 HEATING GAS STOVE

FLOOR 7/8" x 3 1/4"
 FINISH { INSIDE
 { OUTSIDE 7/8" x 3 1/4" M. E. B. STAIR NO. E-377
 CEILING HEIGHT DROP SIDING
 LIGHTING 11'-5" - FREIGHT R'M - 13'-4"
 GAS.
 SANITARY FACILITIES - OUTSIDE TOILETS.

DIV. NORTHERN
 SUB. DIV. CARRIAGE

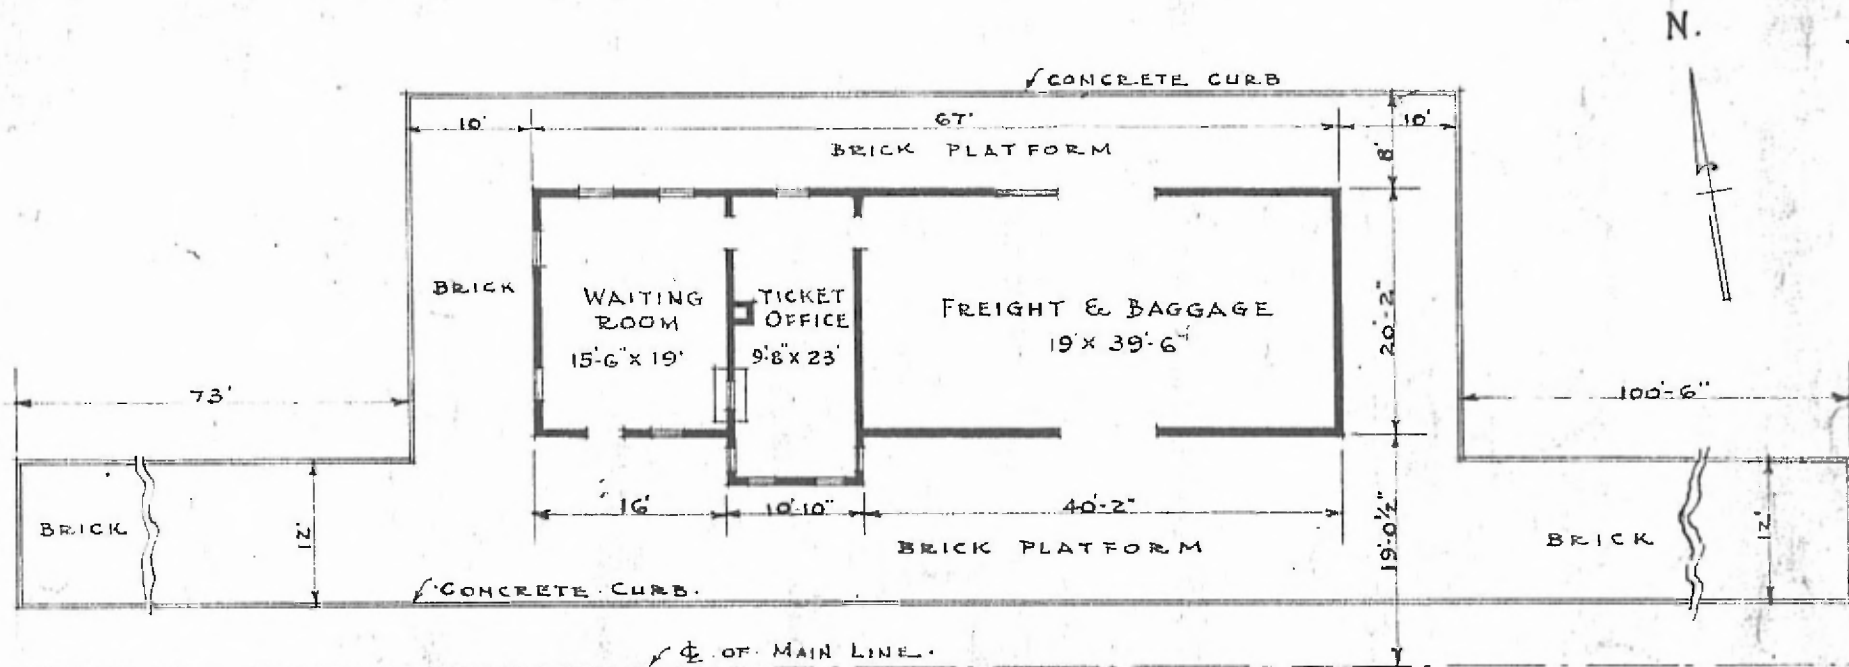

FLOOR PLAN
 SCALE: 1/16" = 1'-0"

PASSENGER STATION AT
 MOUND VALLEY, KAN.