


ERECTED. 1885.
 TYPE. FRAME.
 FOUNDATION. PILE HEADS.
 WALLS. 2" x 4"
 ROOF TYPE.
 PITCH.
 HEATING. STOVES.

FLOOR.
 FINISH INSIDE. 7/8" x 5/4" B.E.M.
 OUTSIDE. BOARD & BATTS.
 CEILING HEIGHT. 13'-6"
 LIGHTING.
 SANITARY FACILITIES. NONE.

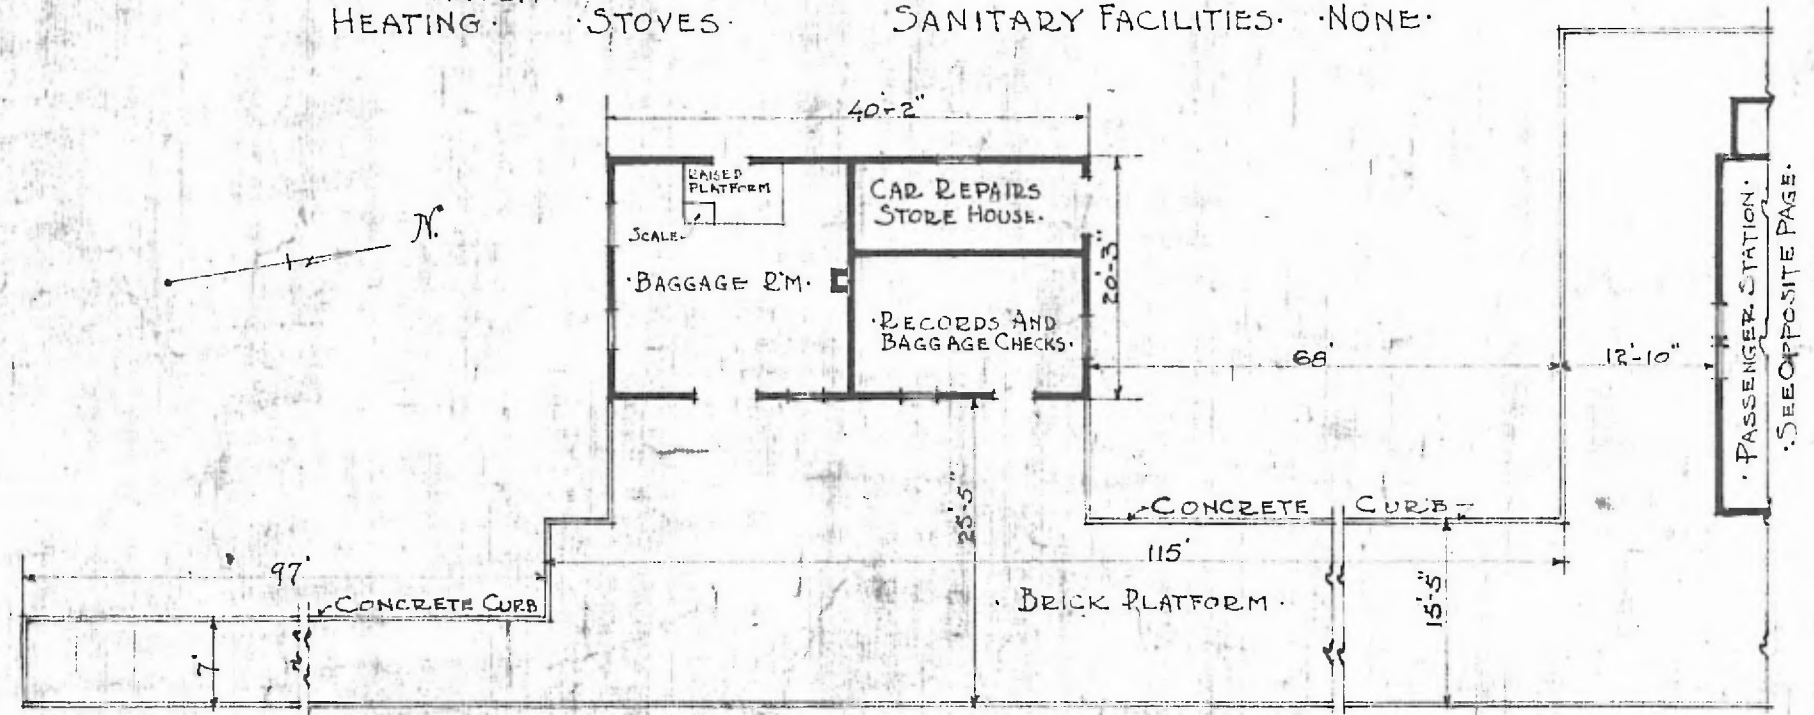

FLOOR PLAN.
 SCALE 1/8" = 1'-0"

BAGGAGE ROOM & STORE HOUSE AT
 OLATHE, KANS.