


ERECTED. 1928.
 TYPE. BRICK.
 FOUNDATIONS. CONCRETE.
 WALLS. 13" BRICK.
 ROOF { TYPE. COMPOSITION.
 { PITCH. FLAT.
 HEATING

FLOOR.
 FINISH { INSIDE.
 { OUTSIDE.
 CEILING HEIGHT. 12'-8 1/2"
 LIGHTING.
 SANITARY FACILITIES.

WOOD.
 BRICK.
 BRICK.
 12'-8 1/2"
 ELECTRIC.
 INSIDE - TOILETS.

DIV. NORTHERN
 S. B. DIV. PARSONS
 STA. 170 M-137

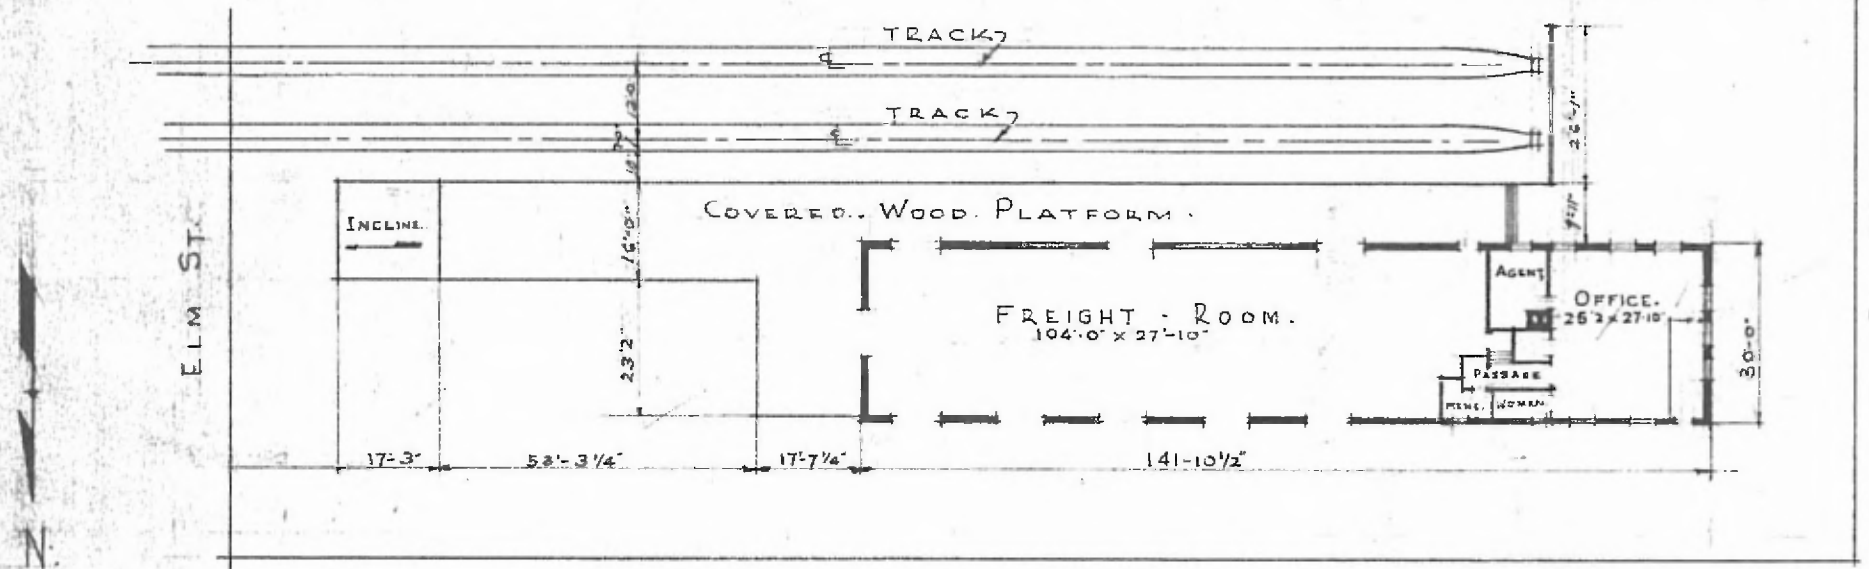

FLOOR PLAN.
 SCALE 1/32" = 1'-0"

FREIGHT STATION.
 PITTSBURG, KANS.

DATE. MARCH 13. 1928.