


ERECTED. 1885.  
 TYPE. FRAME.  
 FOUNDATION. PILE HEAD.  
 WALLS. 2x6" STUDS.  
 ROOF. { TYPE. GABLE SHINGLES.  
 PITCH. 1/4.  
 HEATING. STOVES.

FLOOR. 7/8" x 3/4"  
 FINISH. { INSIDE. 3/4" x 5/4" M. & B. W. PINE.  
 OUTSIDE. 1" x 12" BOARD & BATT.  
 CEILING HEIGHT. 12' 4".  
 LIGHTING. LAMPS.  
 SANITARY FACILITIES. OUTSIDE TOILETS.

DIV. NORTHERN  
 SUB. DIV. AFTON  
 STA. NO. L-141 (43)

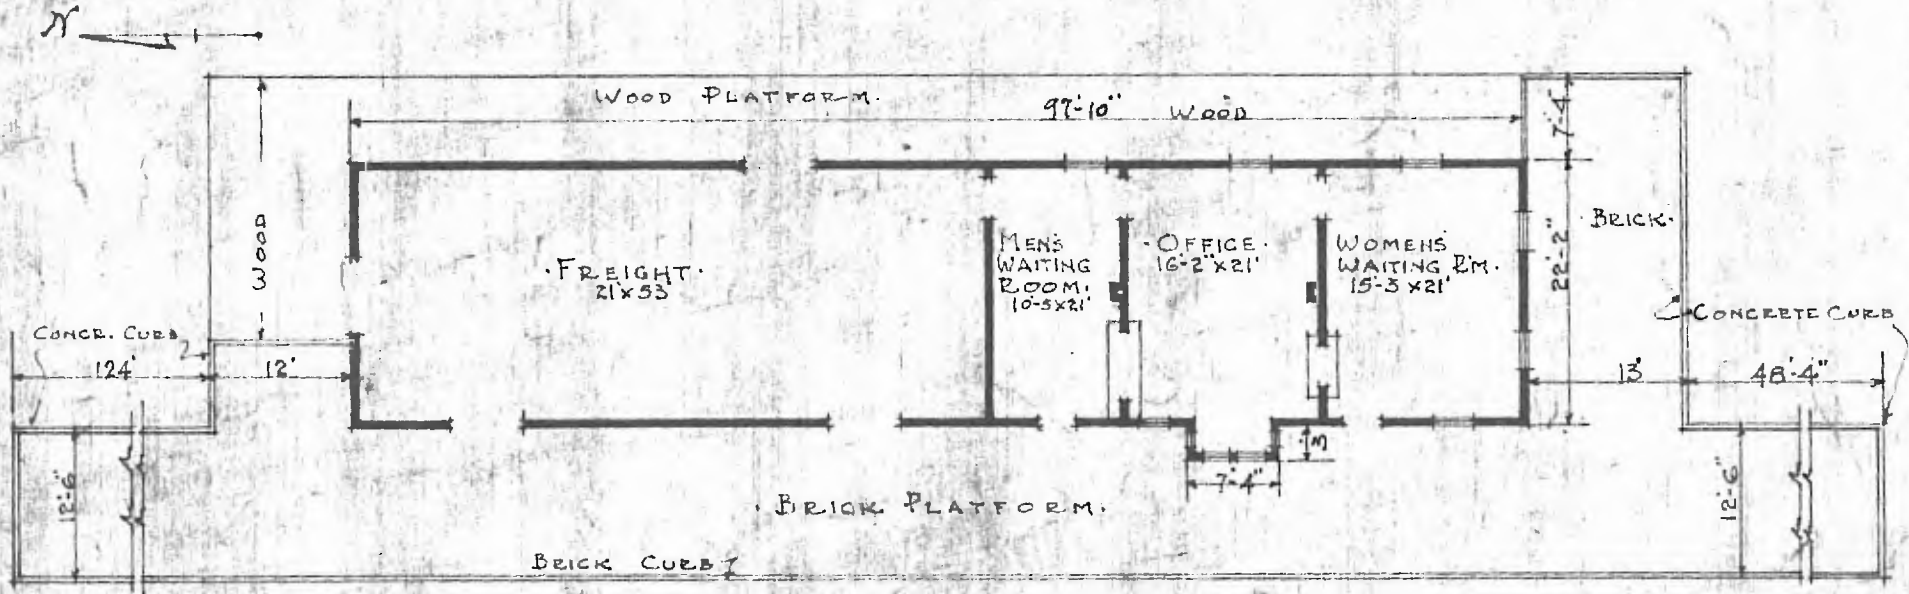

FLOOR PLAN.  
 SCALE. 1/16" = 1'-0"

AUG. 4. 1915.

COMBINATION STATION.  
 SCAMMON KANS.