


DIV. SOUTHERN
 5013 J.V. TUPELO
 M&B. STA. No. 4582

61

ERECTED.
 TYPE. FRAME.
 FOUNDATION 12"x12" BLOCKS.
 WALLS. 2"x6"
 ROOF { TYPE. SHINGE GABLE
 PITCH 1/3
 HEATING. STOVES.

FLOOR: 7/8" x 3 1/4"
 FINISH. { INSIDE.
 OUTSIDE. BOXING & BATTENS.
 CEILING HEIGHTS. W.R.M. 12'3" FRT. RM. 12'4"
 LIGHTING: LAMPS.
 SANITARY FACILITIES. OUTSIDE TOILETS.

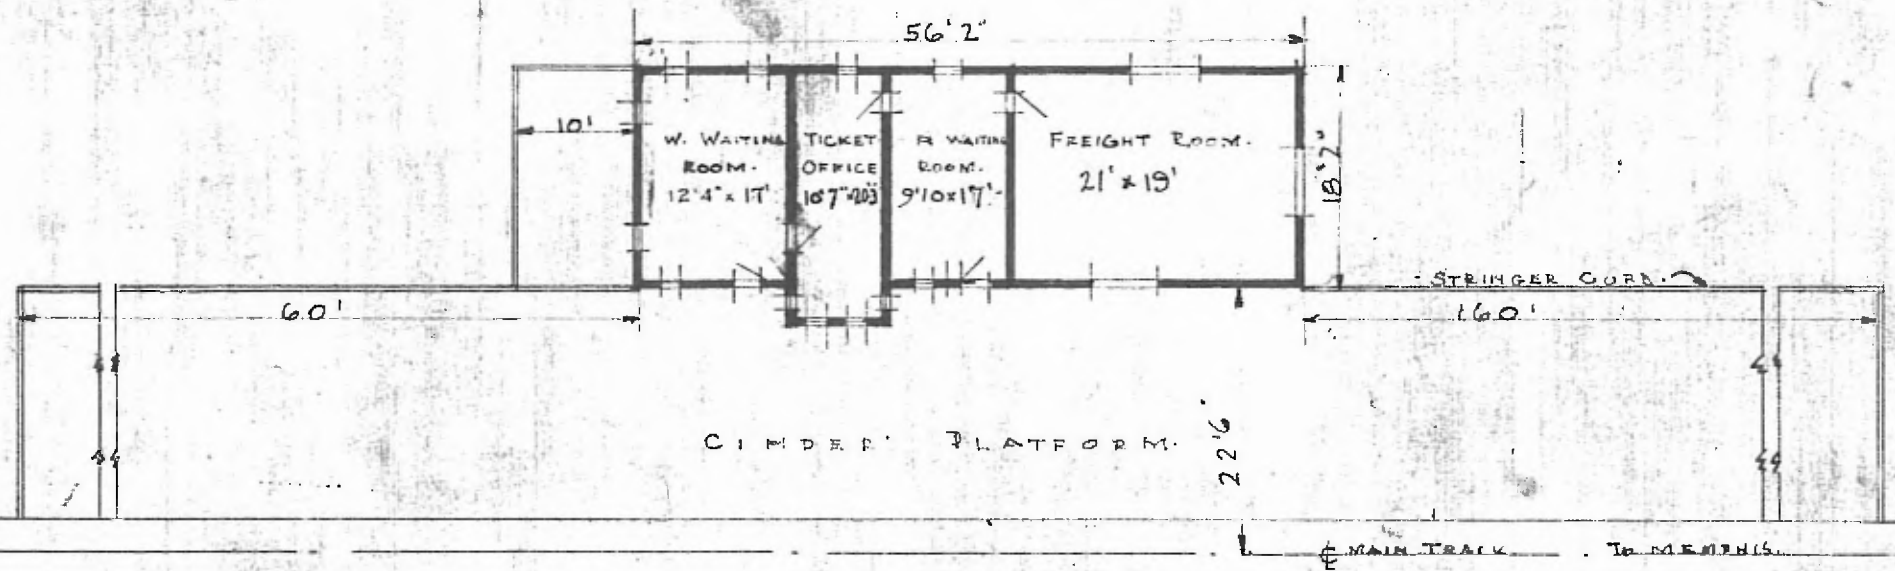

FLOOR PLAN
 SCALE 1/16" = 1'0"



COMBINATION STATION AT
 BELDEN MISS.

JUNE 29 1918.