


48

DIV. SOUTHERN  
SUB. DIV. TUPELO

ERECTED. 1881 - 1910.  
 TYPE. FRAME.  
 FOUNDATION. BLOCKS.  
 WALLS. 2 1/2" STUDS.  
 ROOF. { TYPE. SHINGLE.  
 PITCH. APPROX. 3/4 PITCH.  
 HEATING. STOVES.

FLOOR. 7/8" x 3 1/2" YELLOW PINE  
 FINISH. { INSIDE. 7/8" x 3 1/2" E. 5 1/2" CEILING. STAIRS. C512  
 OUTSIDE. BOARDS. E. BATTENS.  
 CEILING HEIGHTS. 12'0" WAITING RMS. T.O.; - 12'0" FR. ROOM. (OPEN).  
 LIGHTING. OIL LAMPS.  
 SANITARY FACILITIES - OUTSIDE TOILETS.

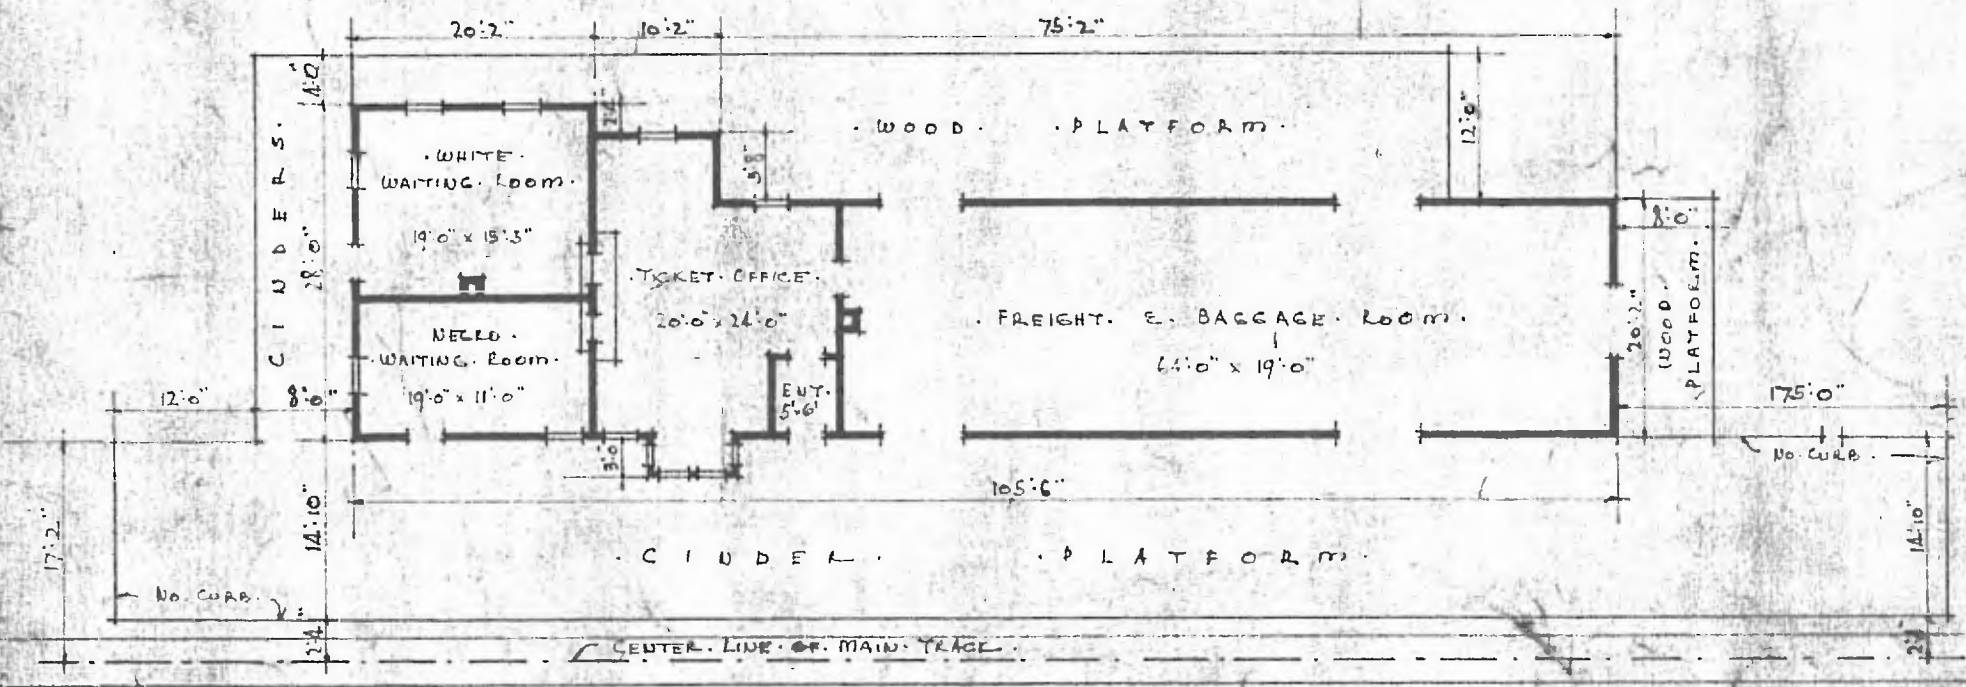

FLOOR PLAN  
 SCALE 1/2" = 1'0"

COMBINATION STATION AT  
 BYHALIA - MISSISSIPPI

JUNE  
 6 - 1917

