


56


ERECTED.
 TYPE. FRAME.
 FOUNDATION
 WALLS. 2'x6"
 ROOF { TYPE. SHINGLE-GABLE
 PITCH. 1/5.
 HEATING. STOVES.

FLOOR. 7/8 x 3 1/4.
 FINISH { INSIDE. 7/8 x 3 1/4 M.E.B.
 OUTSIDE. BOXING & BATTENS.
 CEILING HEIGHTS. W.R.M. - 11'9" - FRT. 10'
 LIGHTING. LAMPS.
 SANITARY FACILITIES. OUTSIDE TOILETS.

SUB. DIV. TUPELO
 STA. NO. C 555

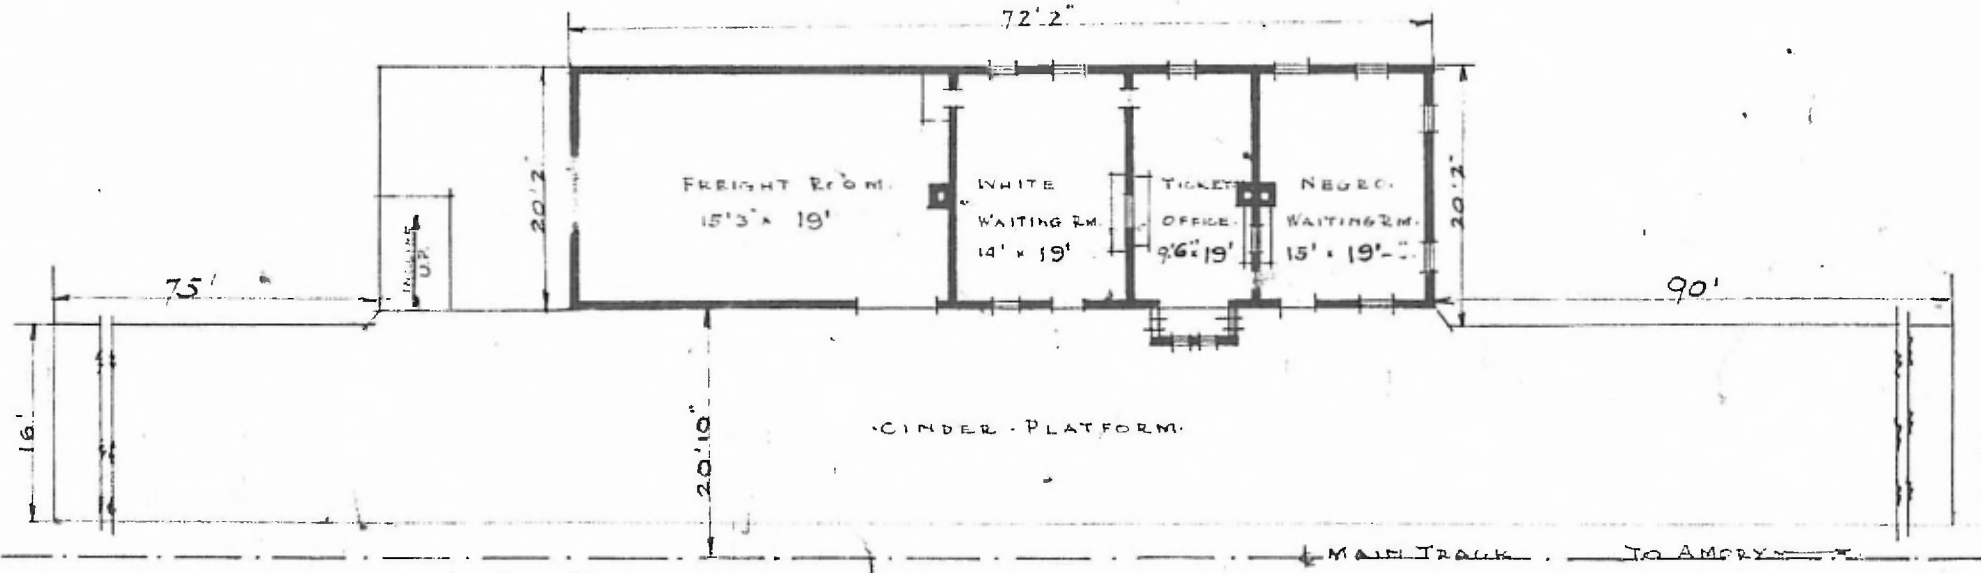

FLOOR PLAN.
 SCALE 1/16" = 1'0"

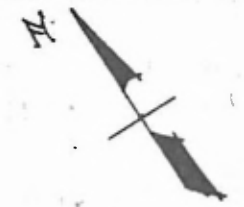

COMBINATION STATION.
 MYRTLE MISS.

JANUARY 9, 1918.