


- ERECTED. 1983.
- TYPE. FRAME.
- FOUNDATION. PILE HEADS.
- WALLS. 2x6
- ROOF { TYPE. GABLE SHINGLE.
PITCH. 1/4
- HEATING. STOVES.
- FLOOR: 7/8" x 3 1/4"
- FINISH. { INSIDE. 1/2" x 3/4" M+B
OUTSIDE BOILING BATTERS.
- CEILING HEIGHTS. W.R.M. 11'-1" FRT. 11'-8"
- LIGHTING. 1 LAMPS.
- SANITARY FACILITIES. OUTSIDE TOILETS.

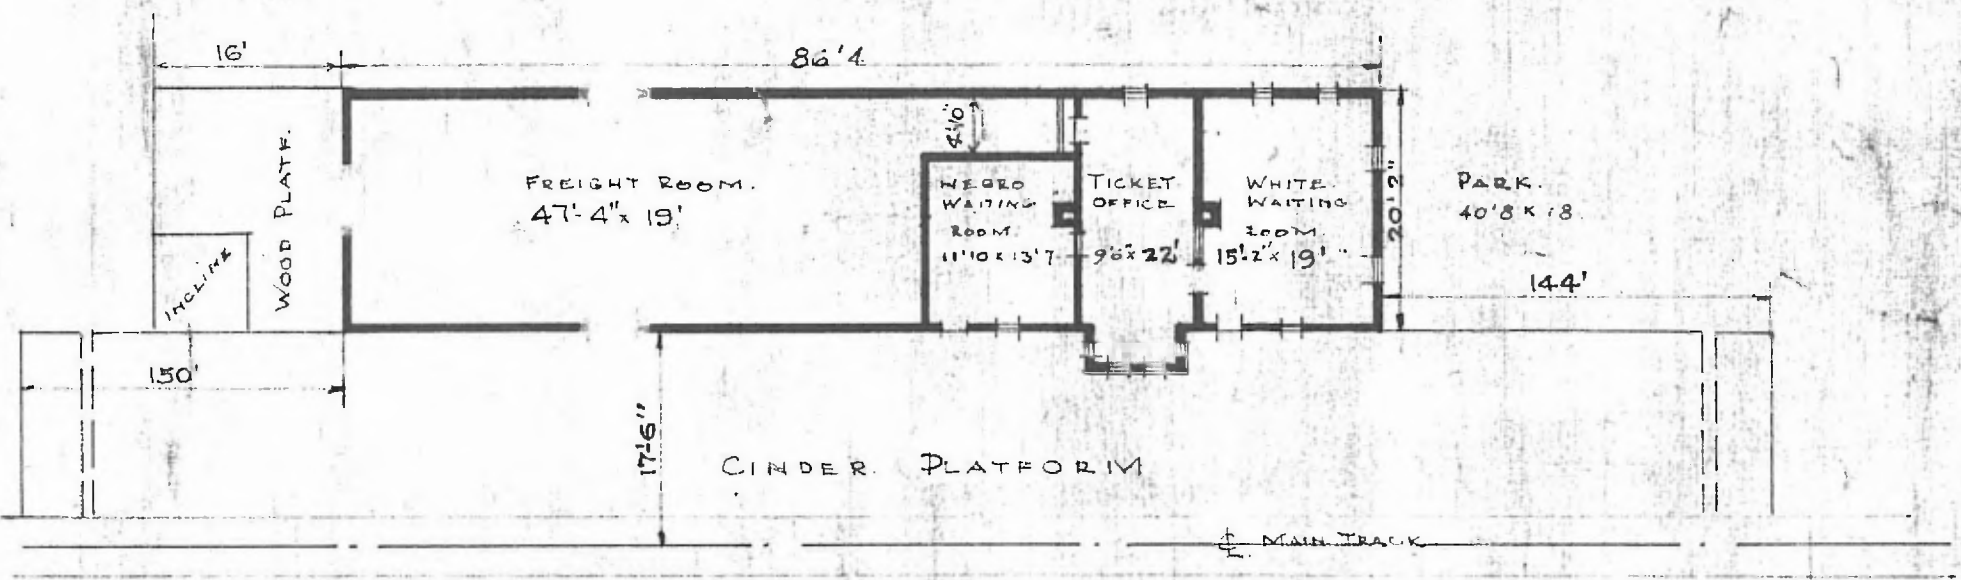

FLOOR PLAN
SCALE 1/16" = 1' 0"

COMBINATION STATION AT
POTTS CAMP MISS.

APRIL 2, 1917.

