


54.

ERECTED 1902.
 TYPE FRAME.
 FOUNDATION PILE HEADS.
 WALLS 2x6"
 ROOF TYPE SHINGLE GABLE.
 PITCH 1/3.
 HEATING STOVES.


FLOOR 7/8 x 3 1/4.
 FINISH { INSIDE 7/8 x 3 1/4 MEB.
 OUTSIDE BOXING & BATTENS.
 CEILING HEIGHTS W. RM. 9' 11" FRT 10']
 LIGHTING LAMPS.
 SANITARY FACILITIES. OUTSIDE TOILETS.

DIVISION SOUTHERN
 SUB-DIVISION FIELD

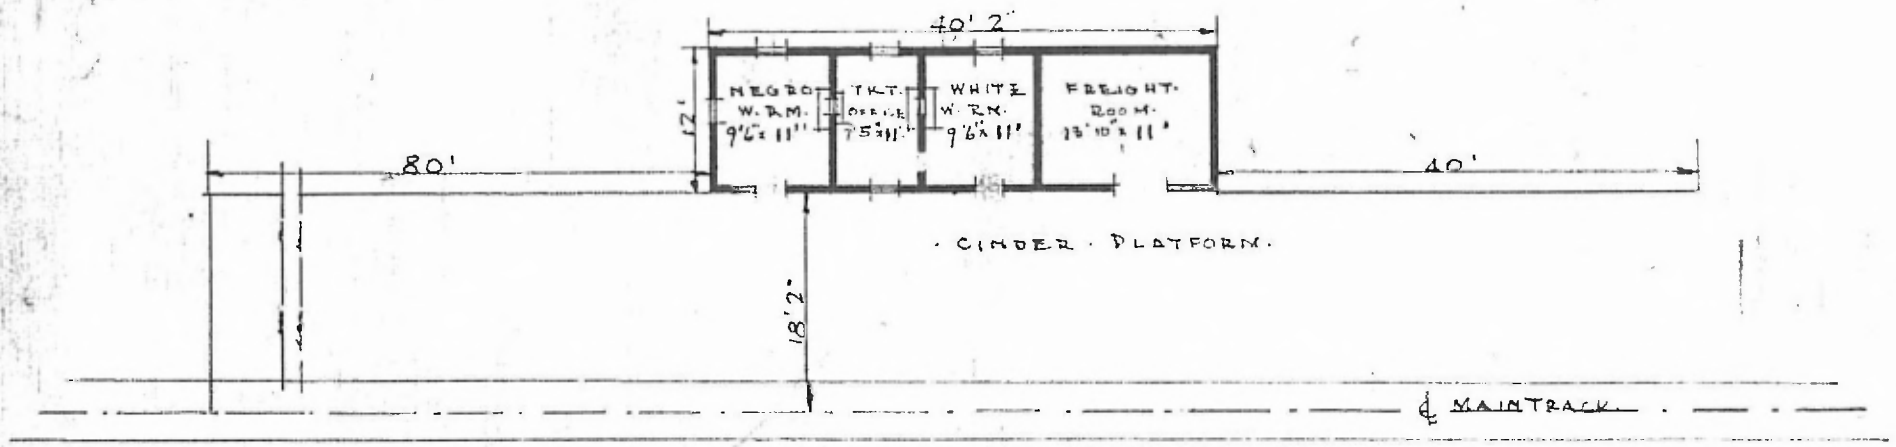

FLOOR PLAN
 SCALE 1/16" = 1' 0"

COMBINATION STATION
 WINBORN MISS

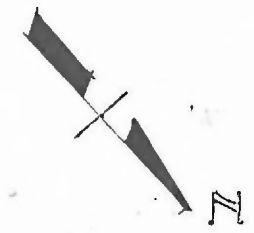

FEB. 23. 1918.