


8

ERECTED
 TYPE FRAME
 FOUNDATION BLOCKS
 WALLS 2" x 6"
 ROOF { TYPE GABLE - SHINGLES
 PITCH 1/4
 HEATING STOVES


FLOOR
 FINISH { OUTSIDE
 INSIDE
 CEILING
 LIGHTING
 SANITARY FACILITIES

7" x 3 1/4"
 1" x 12" BOARDS & BATTENS
 7/8" x 3 1/4" MATCH & BEED
 7/8" x 3 1/4" NT. RM. HT. = 11' 10" FT. RM. HT. = 10' 0" OPEN
 ELECTRIC
 OUTSIDE TOILETS

SOUTHERN DIV.
 WILLOW SPRINGS SUB
 STA. NO. C 279

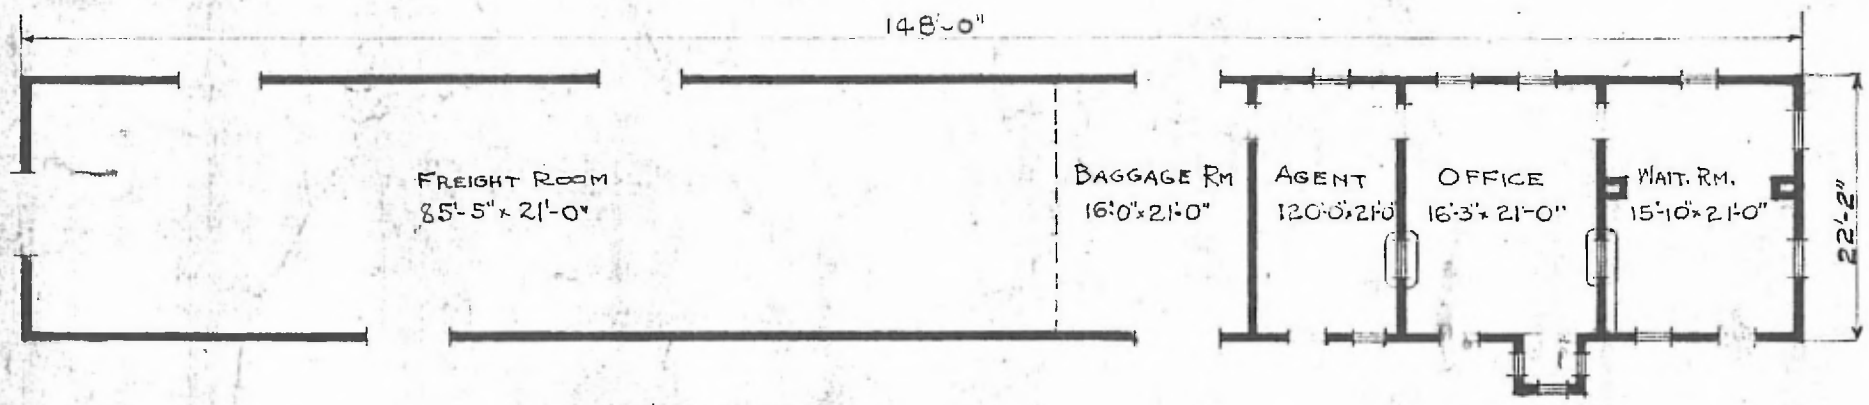

~ FLOOR PLAN ~
 Scale: - 1/16" = 1'-0"

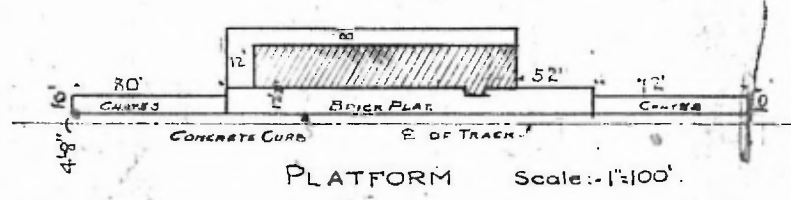

COMBINATION STATION AT
 CABOOL, MO.

MAY 26, 1916