


ERECTED 1916  
 TYPE FRAME  
 FOUNDATION TIMBER  
 WALLS 2x6  
 ROOF { TYPE GABLE - SHINGLES  
 PITCH 1/3  
 HEATING STOVES

FLOOR FINISH { INSIDE  
 OUTSIDE  
 CEILING HEIGHT 10'-3"  
 LIGHTING OIL LAMBS  
 SANITARY FACILITIES OUTSIDE TOILETS

3/4" x 1" Y. P.  
 4" x 3/4" V-JOINT CEILING  
 BOARDS & BATTENS

RIVER DIV.  
 LEACHVILLE SUB  
 STA. NO. TR 180

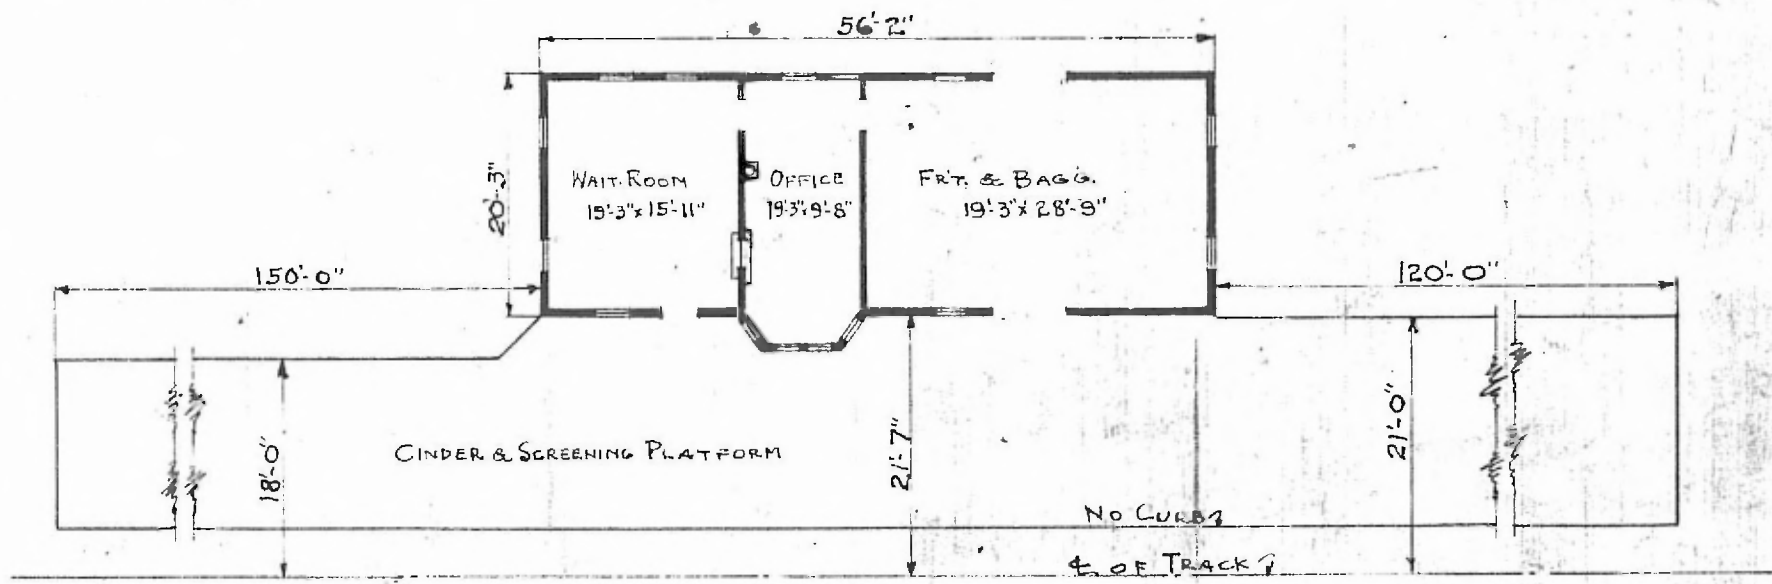

FLOOR PLAN  
 SCALE: 1/16" = 1'-0"

COMBINATION STATION  
 CANALOU, MO.