


ERECTED 1888.
 TYPE FRAME
 FOUNDATION PILE HEADS
 WALLS 2"x6"
 ROOF TYPE - GABLE - SHINGLES
 PITCH - 1/3
 HEATING STOVES

FLOOR 3/4"x3/4" Y. PINE.
 FINISH { INSIDE -
 { OUTSIDE -
 CEILING HEIGHT 14'-2" - FREIGHT R.M. - 11'-1"
 LIGHTING ELECTRIC
 SANITARY FACILITIES - INSIDE TOILETS.

EASTERN DIV
 CLINTON SUB
 STA. No. D 87

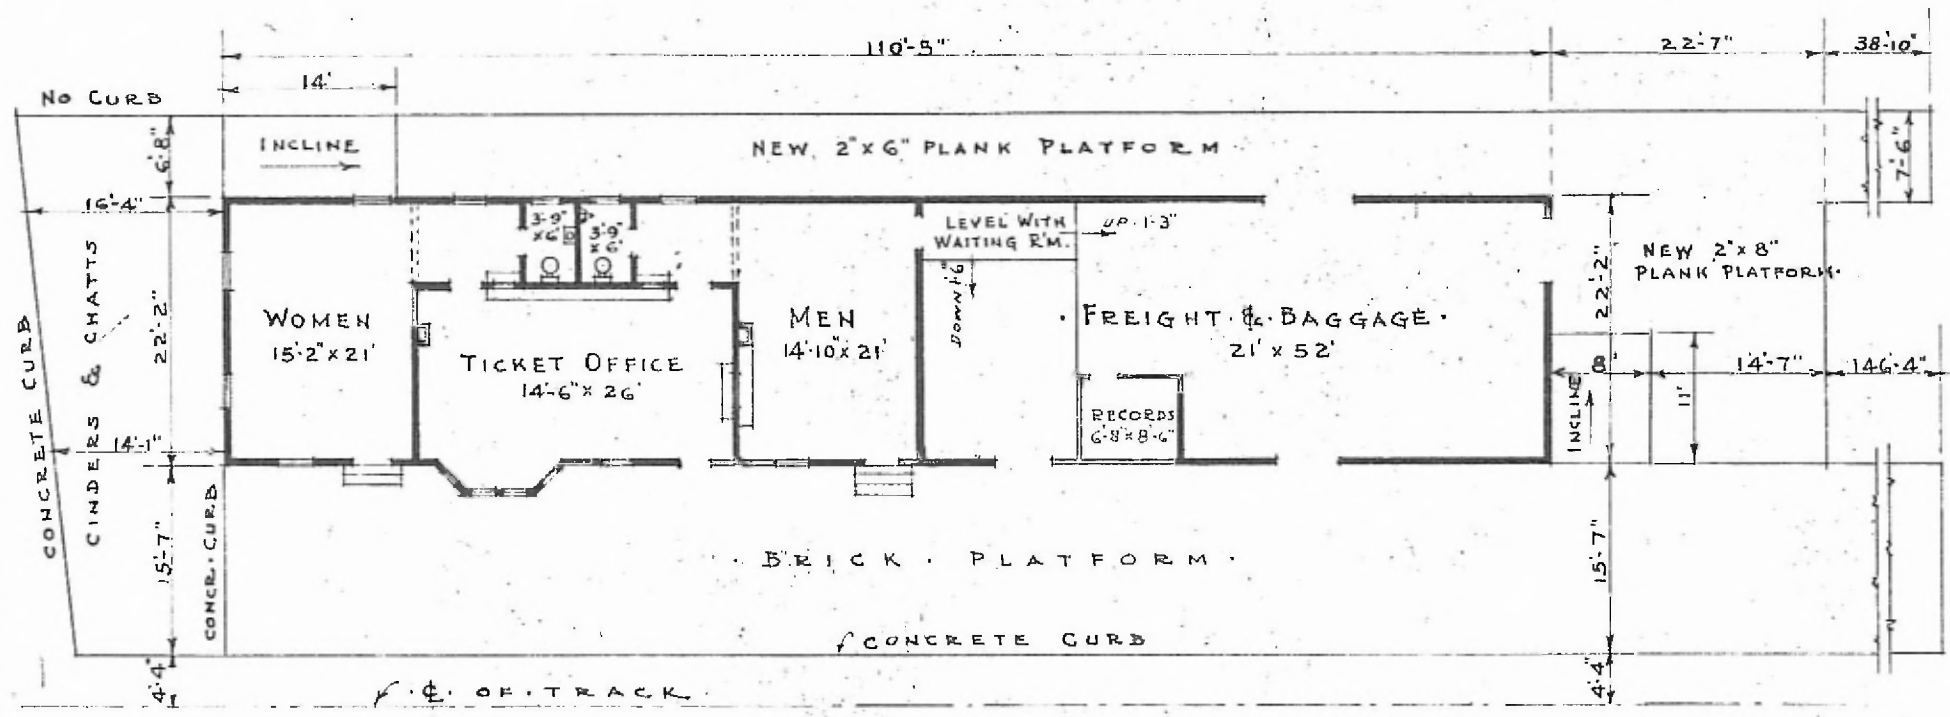

• PASSENGER STATION AT
 • CLINTON • MO.

• FLOOR PLAN •
 • SCALE: 1/4" = 1'-0" •

